




MAP 7 - ELEVATION PLAN

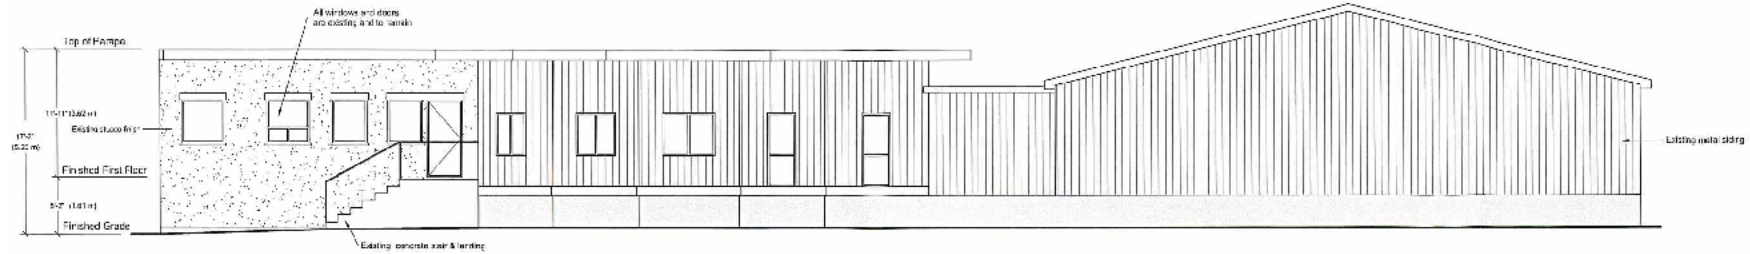


North Elevation
Scale - 3/16" = 1' - 0"

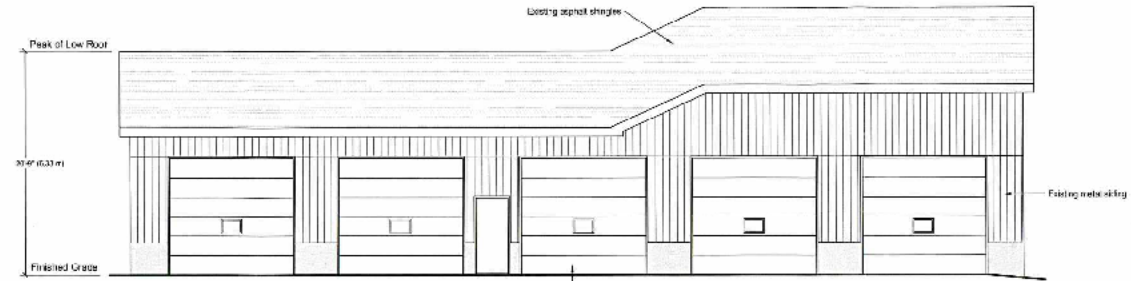

West Elevation
Scale - 3/16" = 1' - 0"

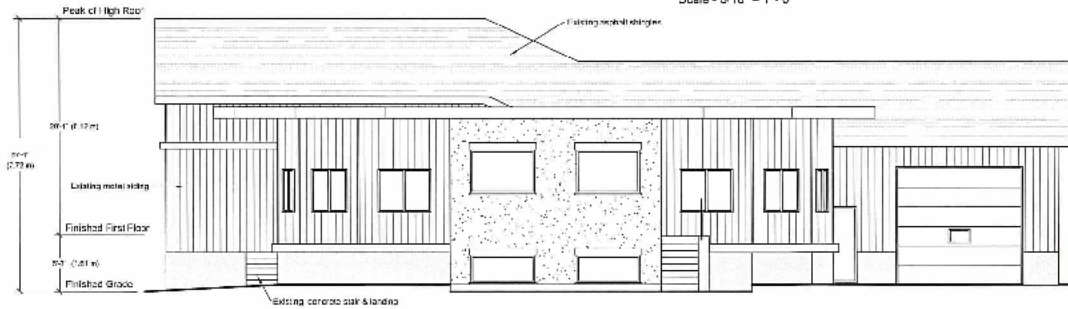

East Elevation
Scale - 3/16" = 1' - 0"

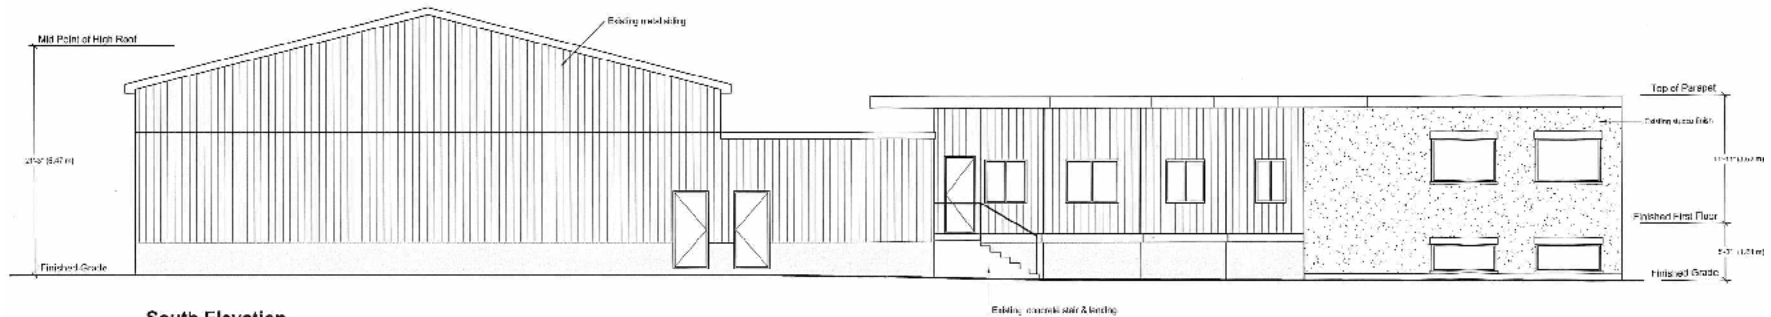

South Elevation

BLOCK 15 FILE No. D02-11002

**TOWN OF RICHMOND HILL
PLANNING AND REGULATORY
SERVICES DEPARTMENT**

SF/SS SRPRS.18.154