


# MAP 6 - PROPOSED ELEVATIONS

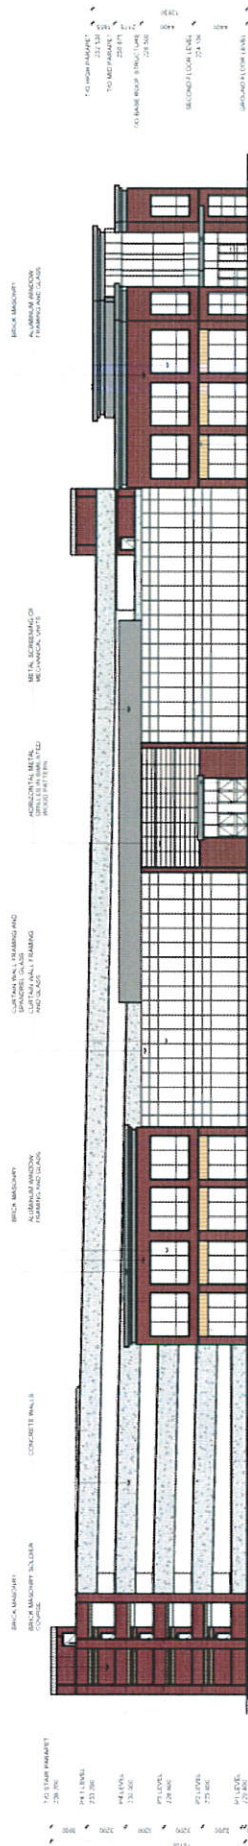


1 SOUTH ELEVATION  
SCALE: 1" = 20'

2 WEST ELEVATION  
SCALE: 1" = 20'

3 NORTH ELEVATION  
SCALE: 1" = 20'

4 EAST ELEVATION  
SCALE: 1" = 20'

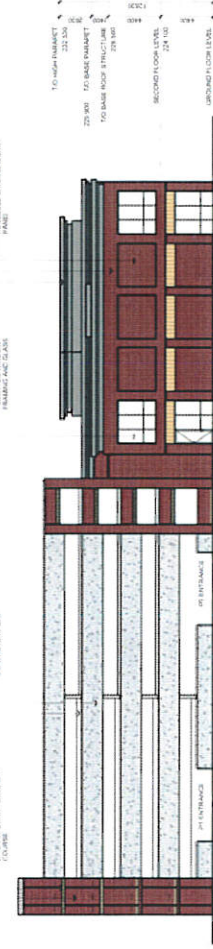


2 WEST ELEVATION  
SCALE: 1" = 20'

3 NORTH ELEVATION  
SCALE: 1" = 20'

4 EAST ELEVATION  
SCALE: 1" = 20'

1 SOUTH ELEVATION  
SCALE: 1" = 20'

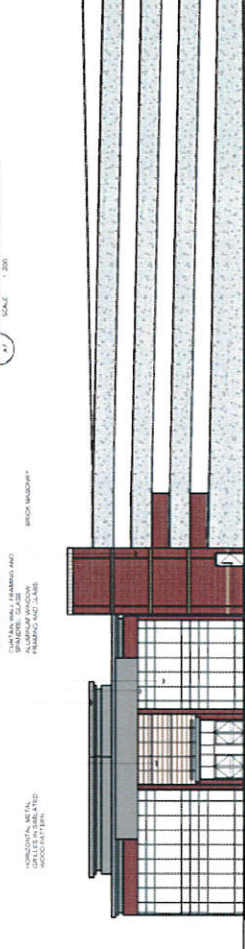


3 NORTH ELEVATION  
SCALE: 1" = 20'

4 EAST ELEVATION  
SCALE: 1" = 20'

1 SOUTH ELEVATION  
SCALE: 1" = 20'

2 WEST ELEVATION  
SCALE: 1" = 20'

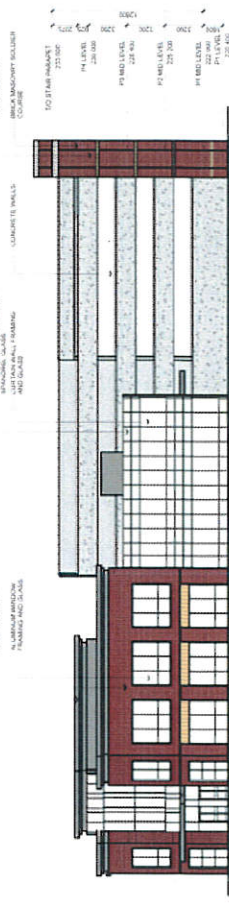

4 EAST ELEVATION  
SCALE: 1" = 20'

Block 23 File No. D02-18018

TOWN OF RICHMOND HILL  
PLANNING AND REGULATORY  
SERVICES DEPARTMENT

JH/SS SRPRS .19.025