


MAP 5 - PROPOSED SITE PLAN

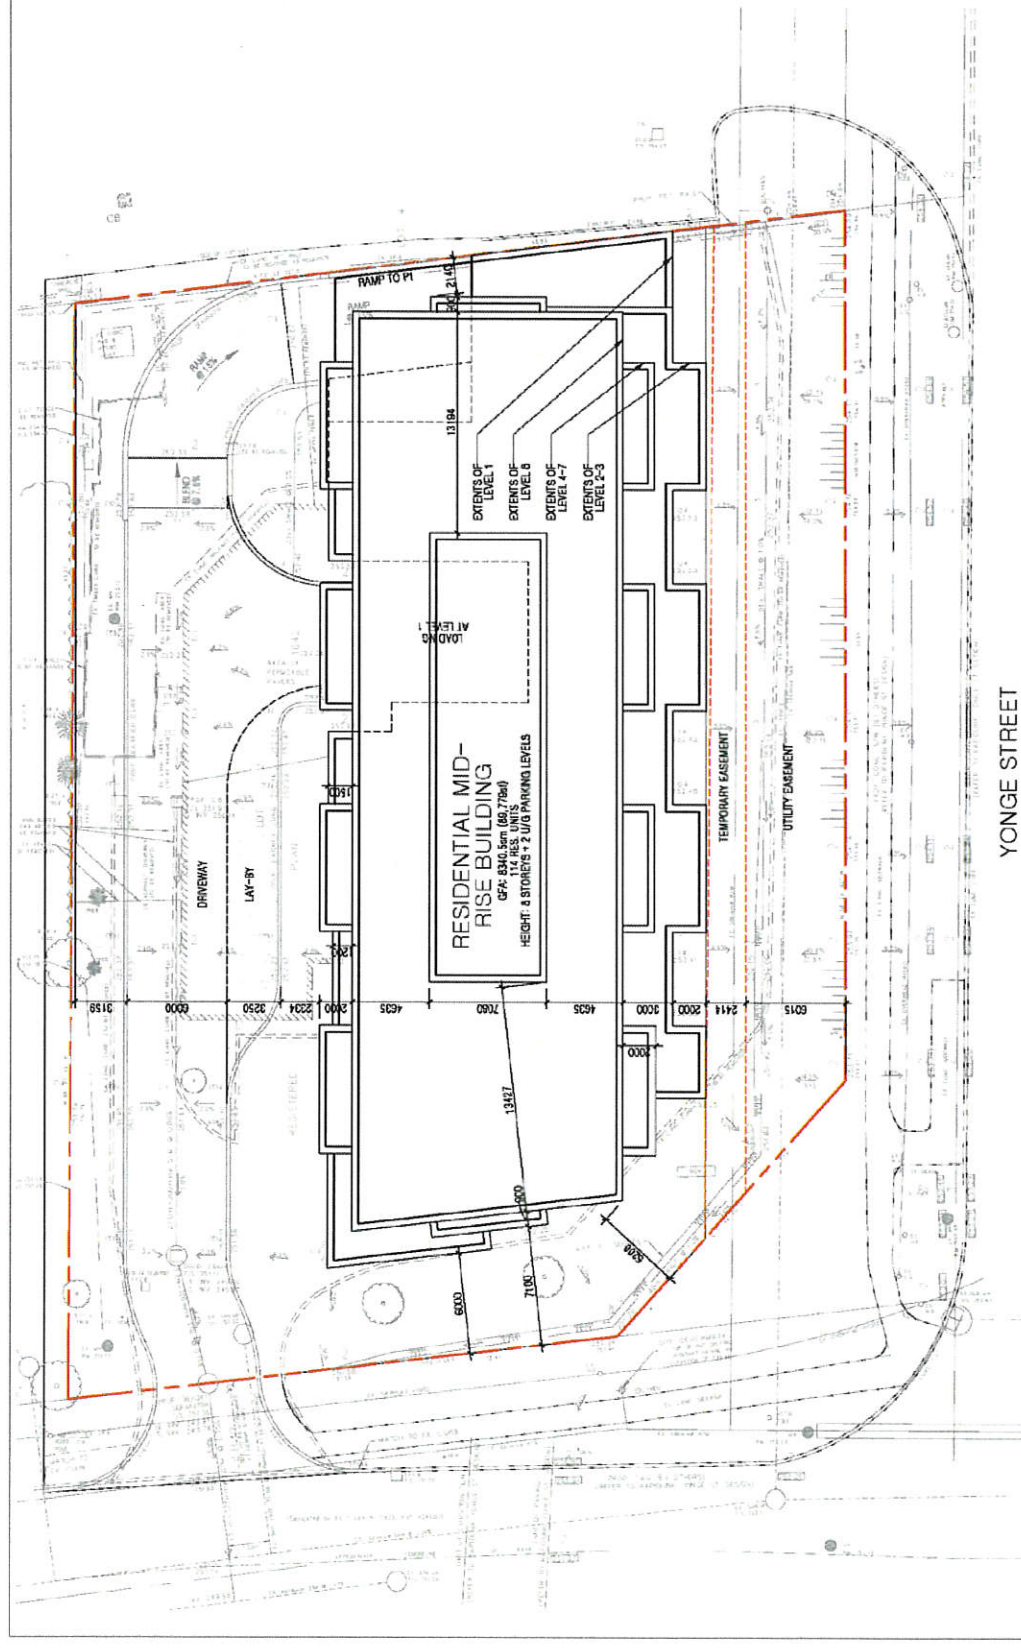

SITE PLAN 2
SCALE: 1:200 AT 00

Block 16 File Nos. D01-18001, D02-18007

TOWN OF RICHMOND HILL
PLANNING AND REGULATORY
SERVICES DEPARTMENT

JH/HL SRPRS .19.015