


MAP 4 - PROPOSED SITE PLAN

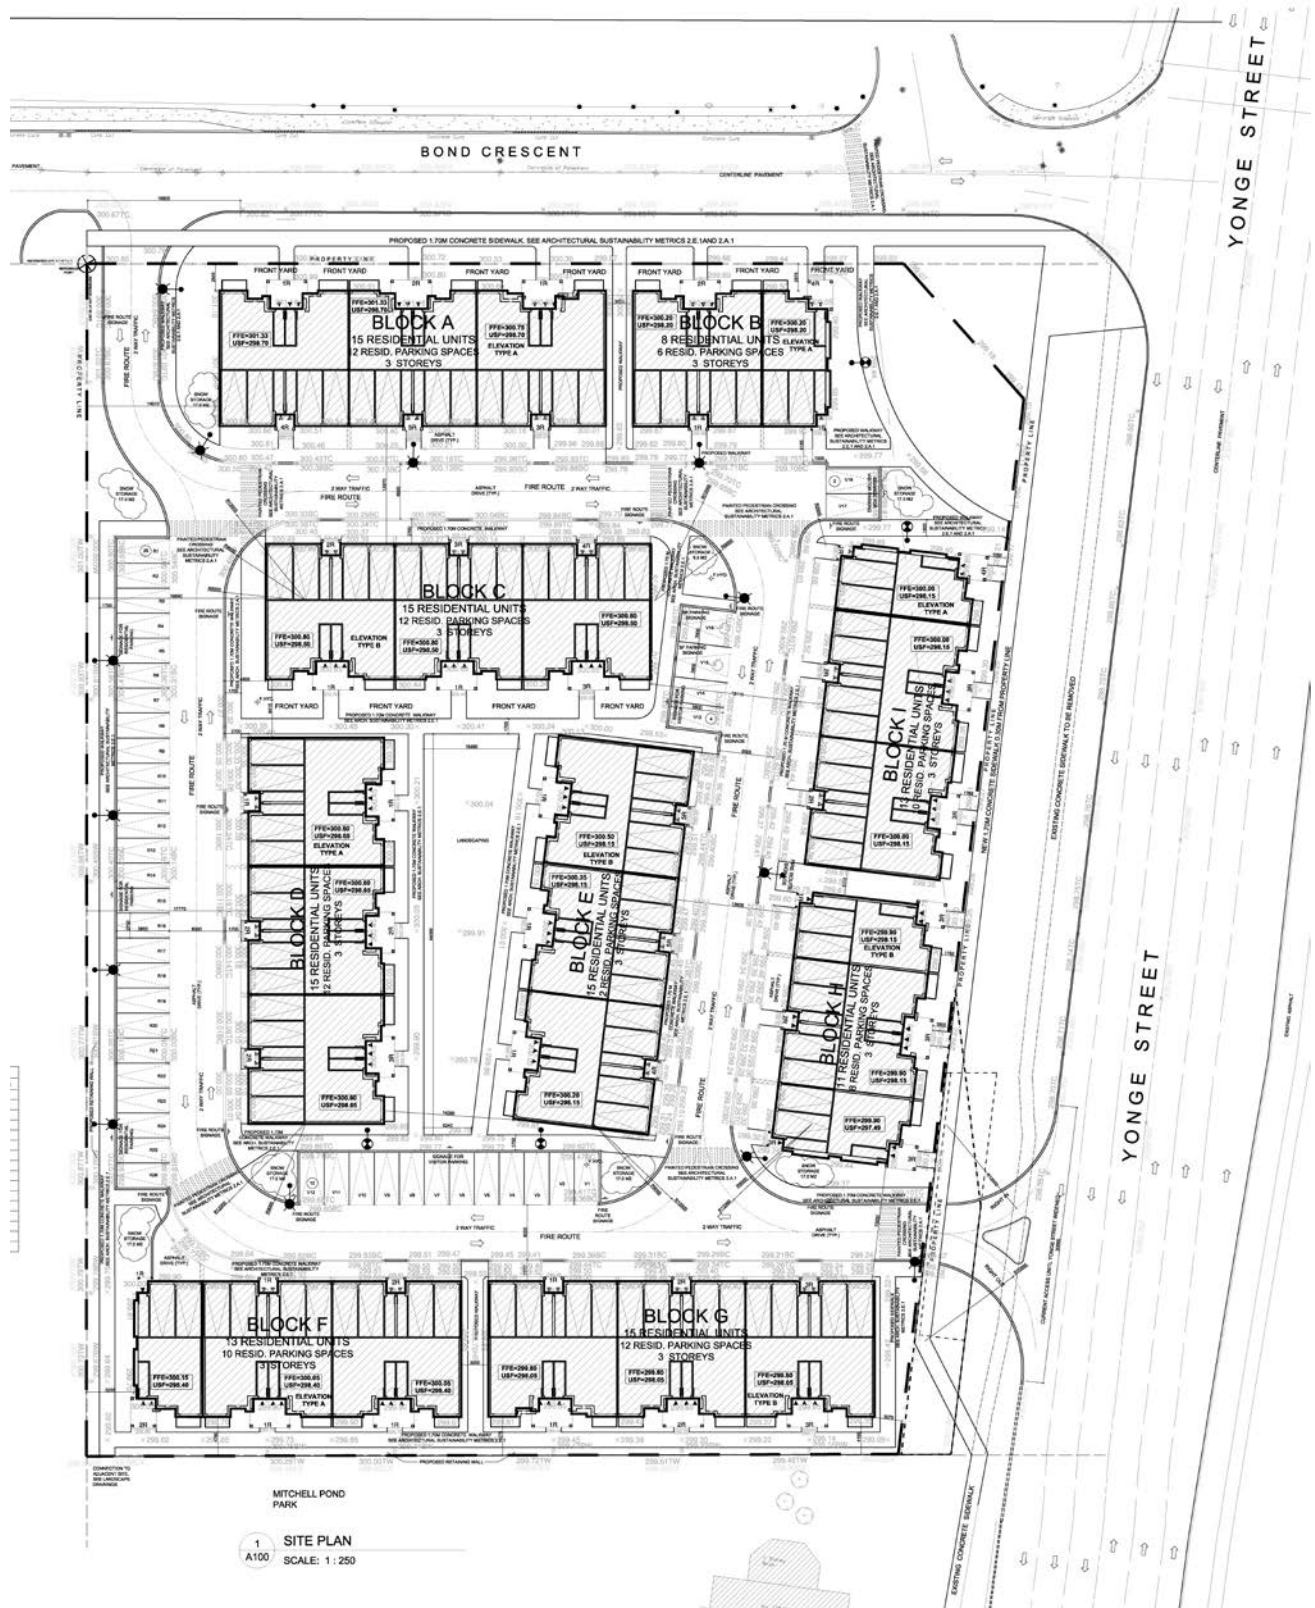

1 SITE PLAN
A100 SCALE: 1:250

BLOCK 08

FILE No. D02-18009

City of Richmond Hill
Planning and Regulatory
Services Department

SF/HL SRPRS.19.115