


SRPRS.19.194 - Appendix C

LEGEND:




EXISTING TO REMAIN

 


EXISTING UNIT TO REMAIN



EXISTING BUILDING TO BE DEMOLISHED

 

NEW INTERIOR WOOD WALL W/ PTD.
GB FINISH

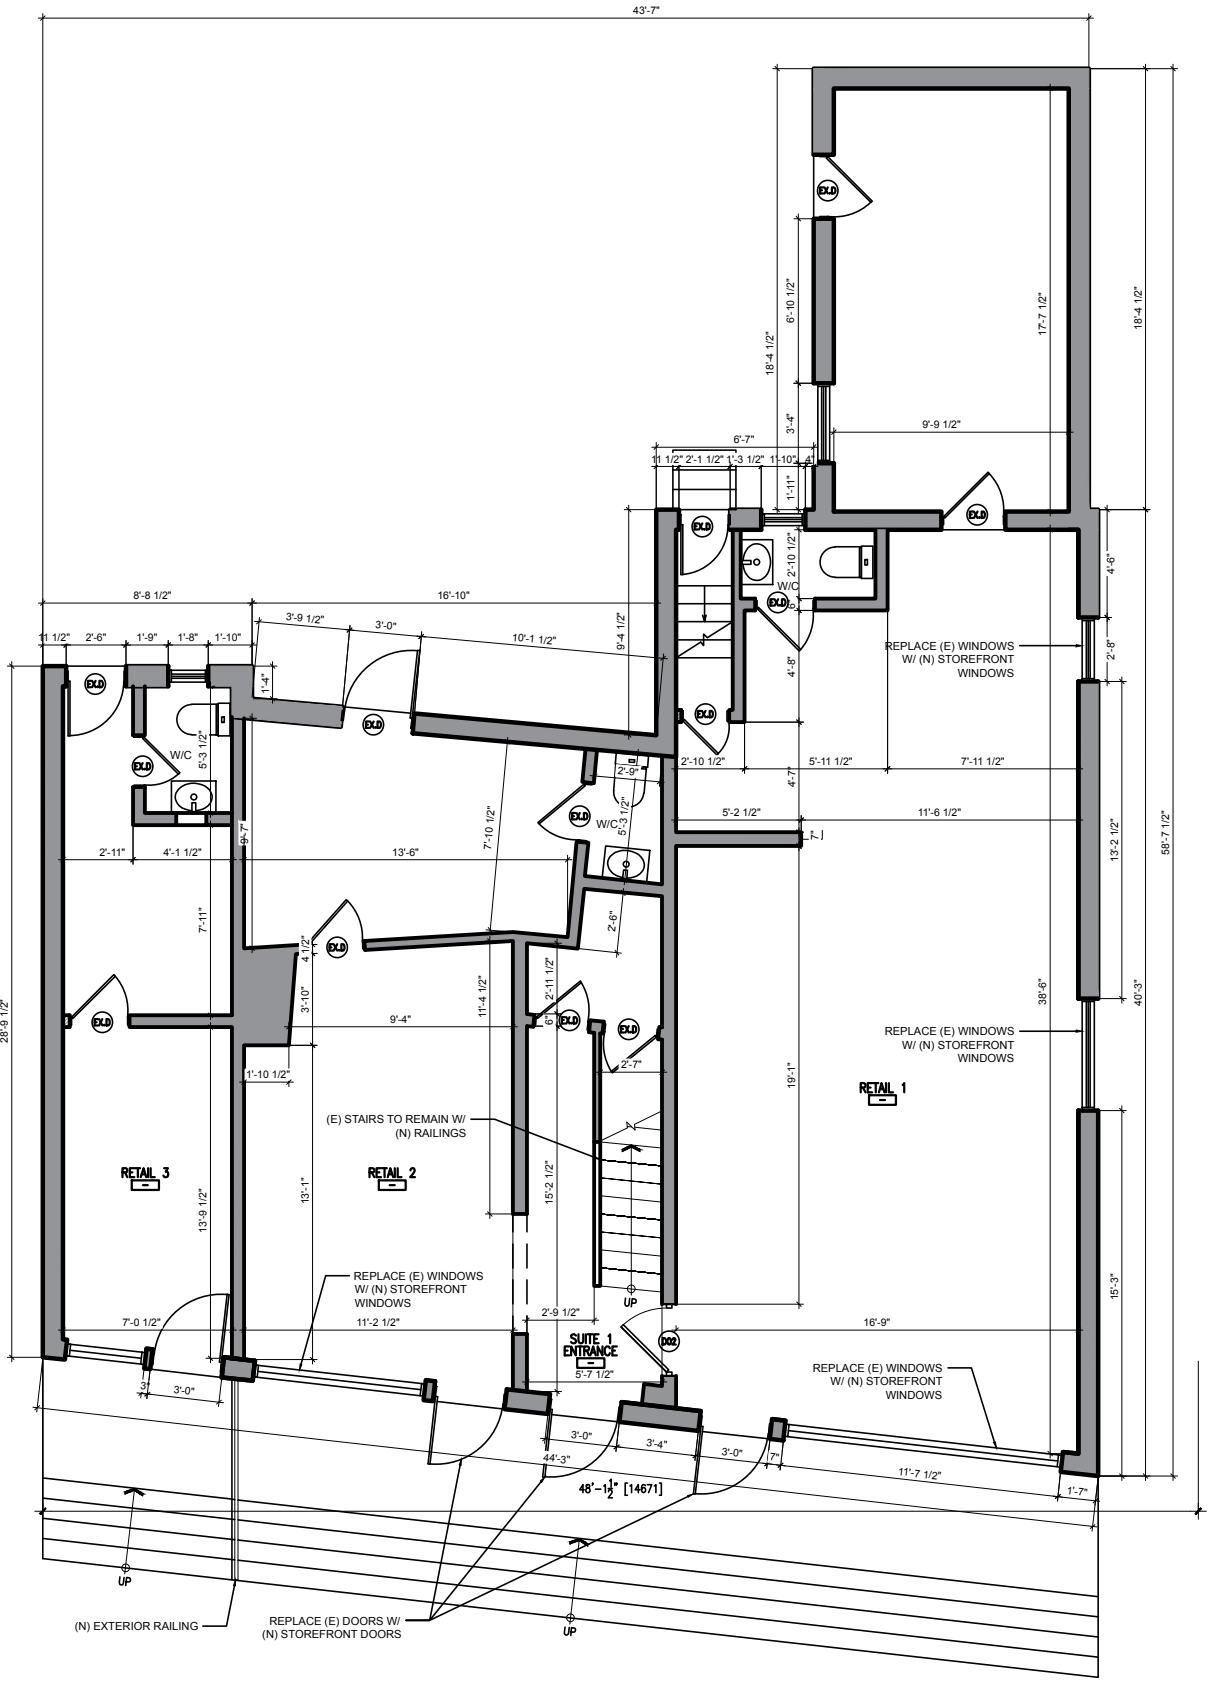

NOTE:
EXTERIOR FACE OF BUILDING TO BE RE-CLAD

REVISION RECORD

2019-09-27 Issue for Schematic Design Review

ISSUE RECORD

0.5 1.0 2.0M



Y Architects
[t] 416 230 9130
[email] info@yarchitects.ca

10096 YONGE STREET
RICHMOND HILL, ON

1/8" = 1'-0"
PROJECT SCALE DRAWN REVIEWED


GROUND FLOOR PLAN

A201

EXISTING DOORS TO REMAIN

REMOVE (E) MECH AND ELECT FROM CEILING.



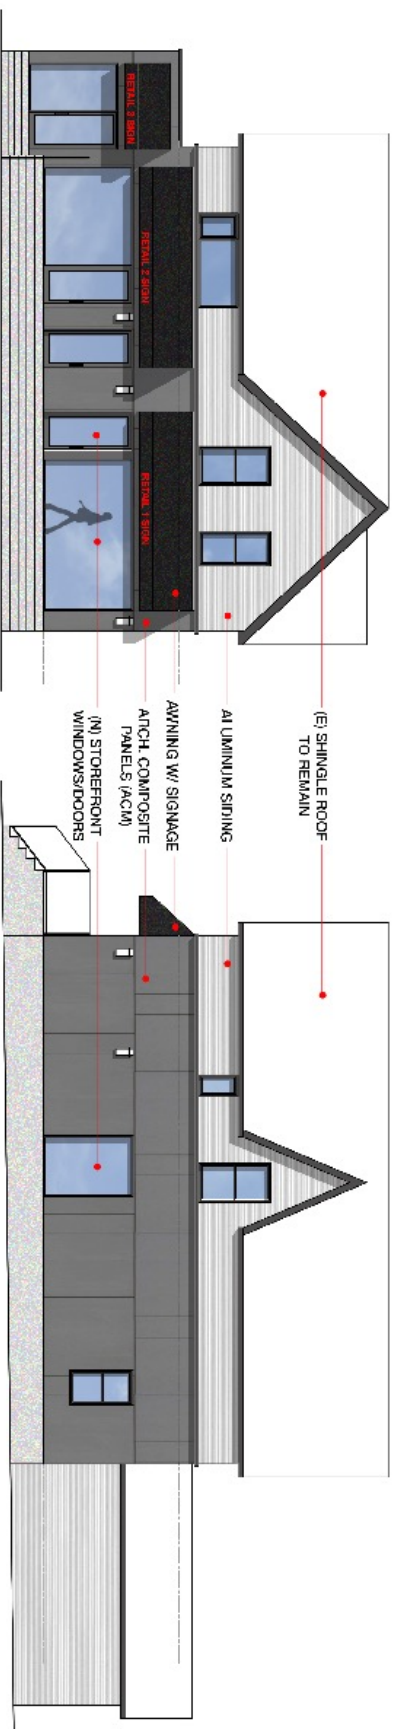

East Elevation

North Elevation

Elevation Refurbishment Study\

Date: 09 October 2019

Location: 10096 Yonge St., Richmond Hill ON



y. architects \

t 416.230.9150

e info@yarchitects.ca

www.yarchitects.ca

Project:
Exterior Facade