


MAP 9 - PROPOSED COMMERCIAL BUILDING - EAST ELEVATION

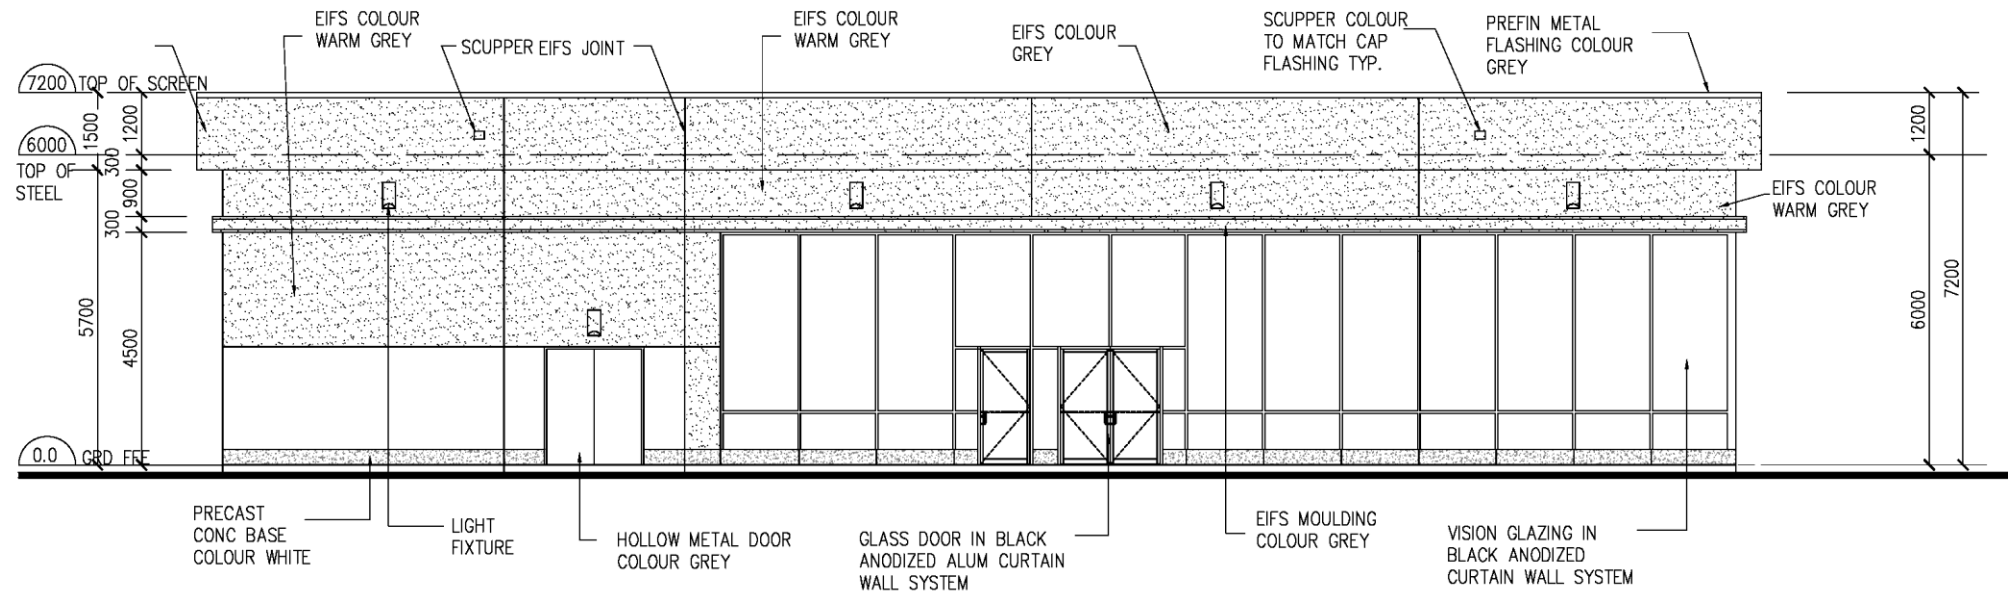

1
A107

EAST ELEVATION

SCALE 1:100

Block 27

File Nos. D03-15009
D02-15032

**CITY OF RICHMOND HILL
PLANNING AND REGULATORY
SERVICES DEPARTMENT**

KF/SS SRPRS.20.071