


MAP 7 – PROPOSED SITE PLAN

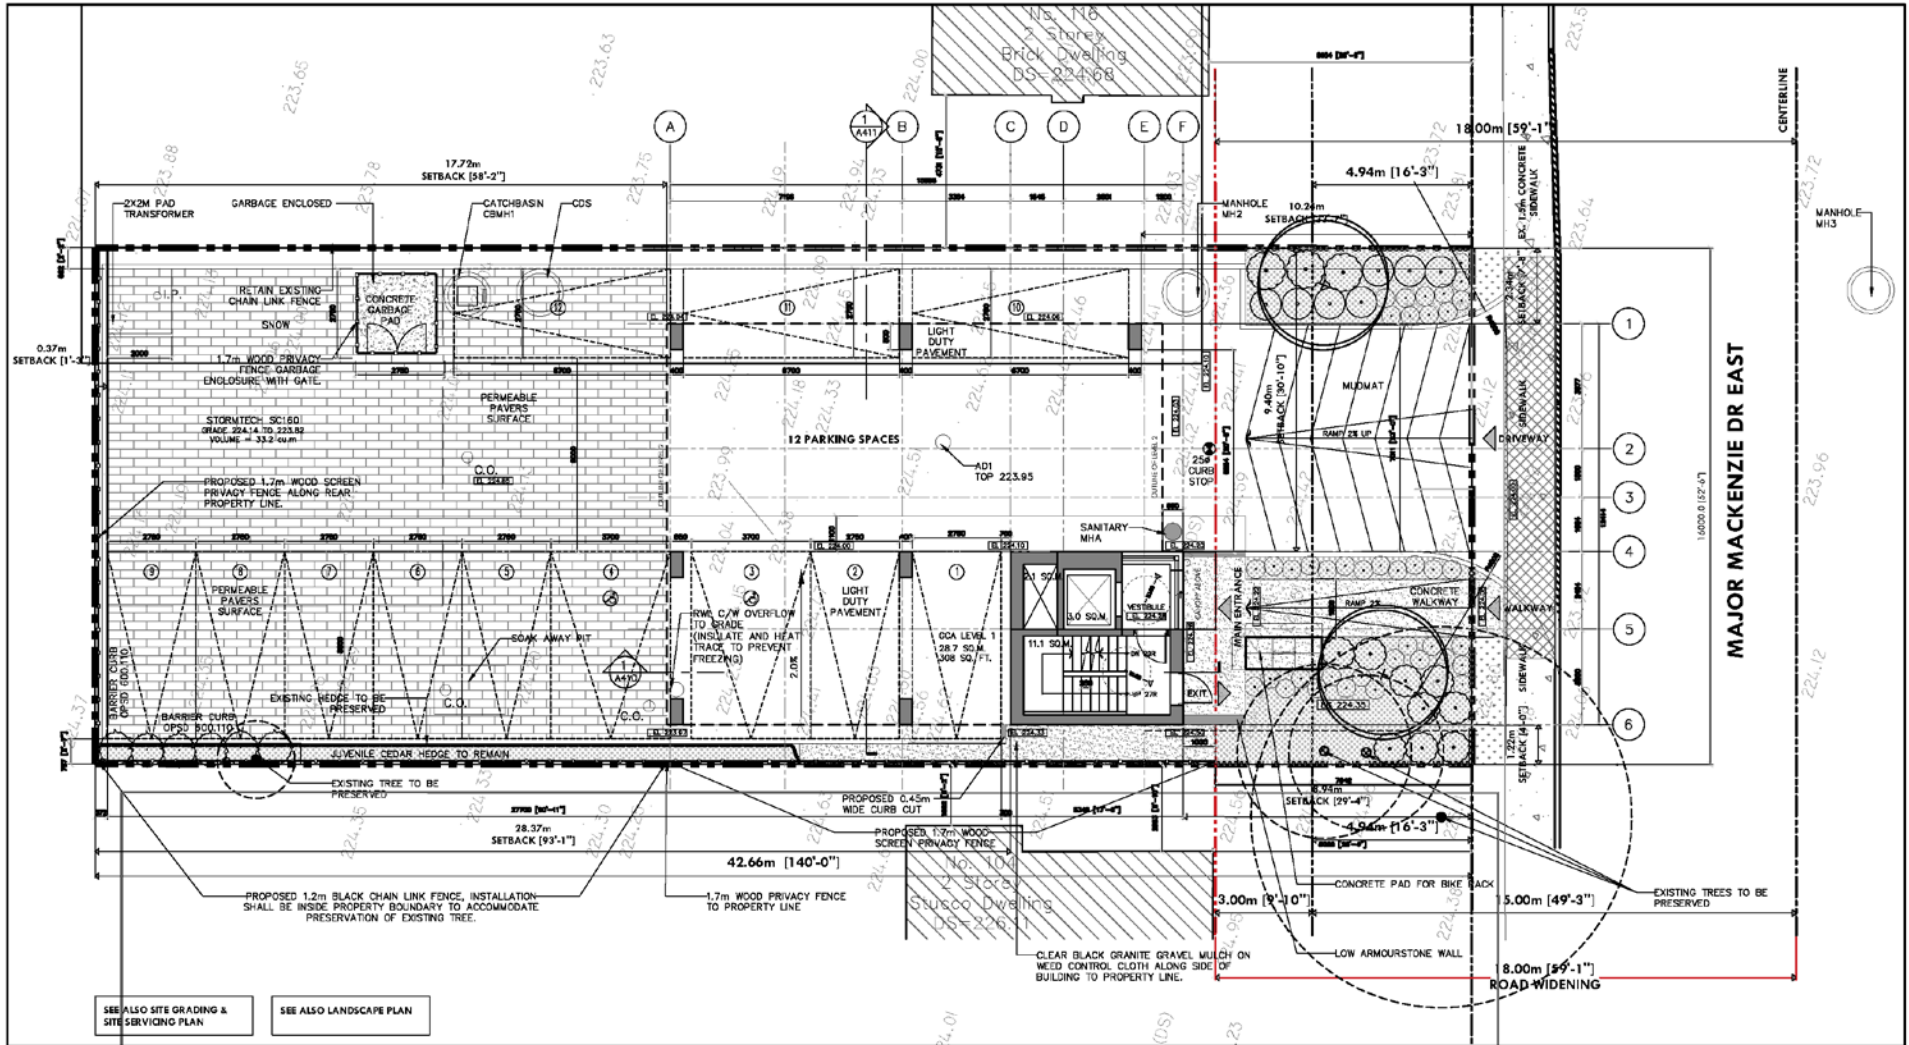

1 SITE PLAN (GROUND)
SCALE 1:200

Block 18 File No. D02-16033

**City of Richmond Hill
Planning and Regulatory
Services Department**

AD/HL SRPRS.20.095