


MAP 3 - PROPOSED STREET NAMING

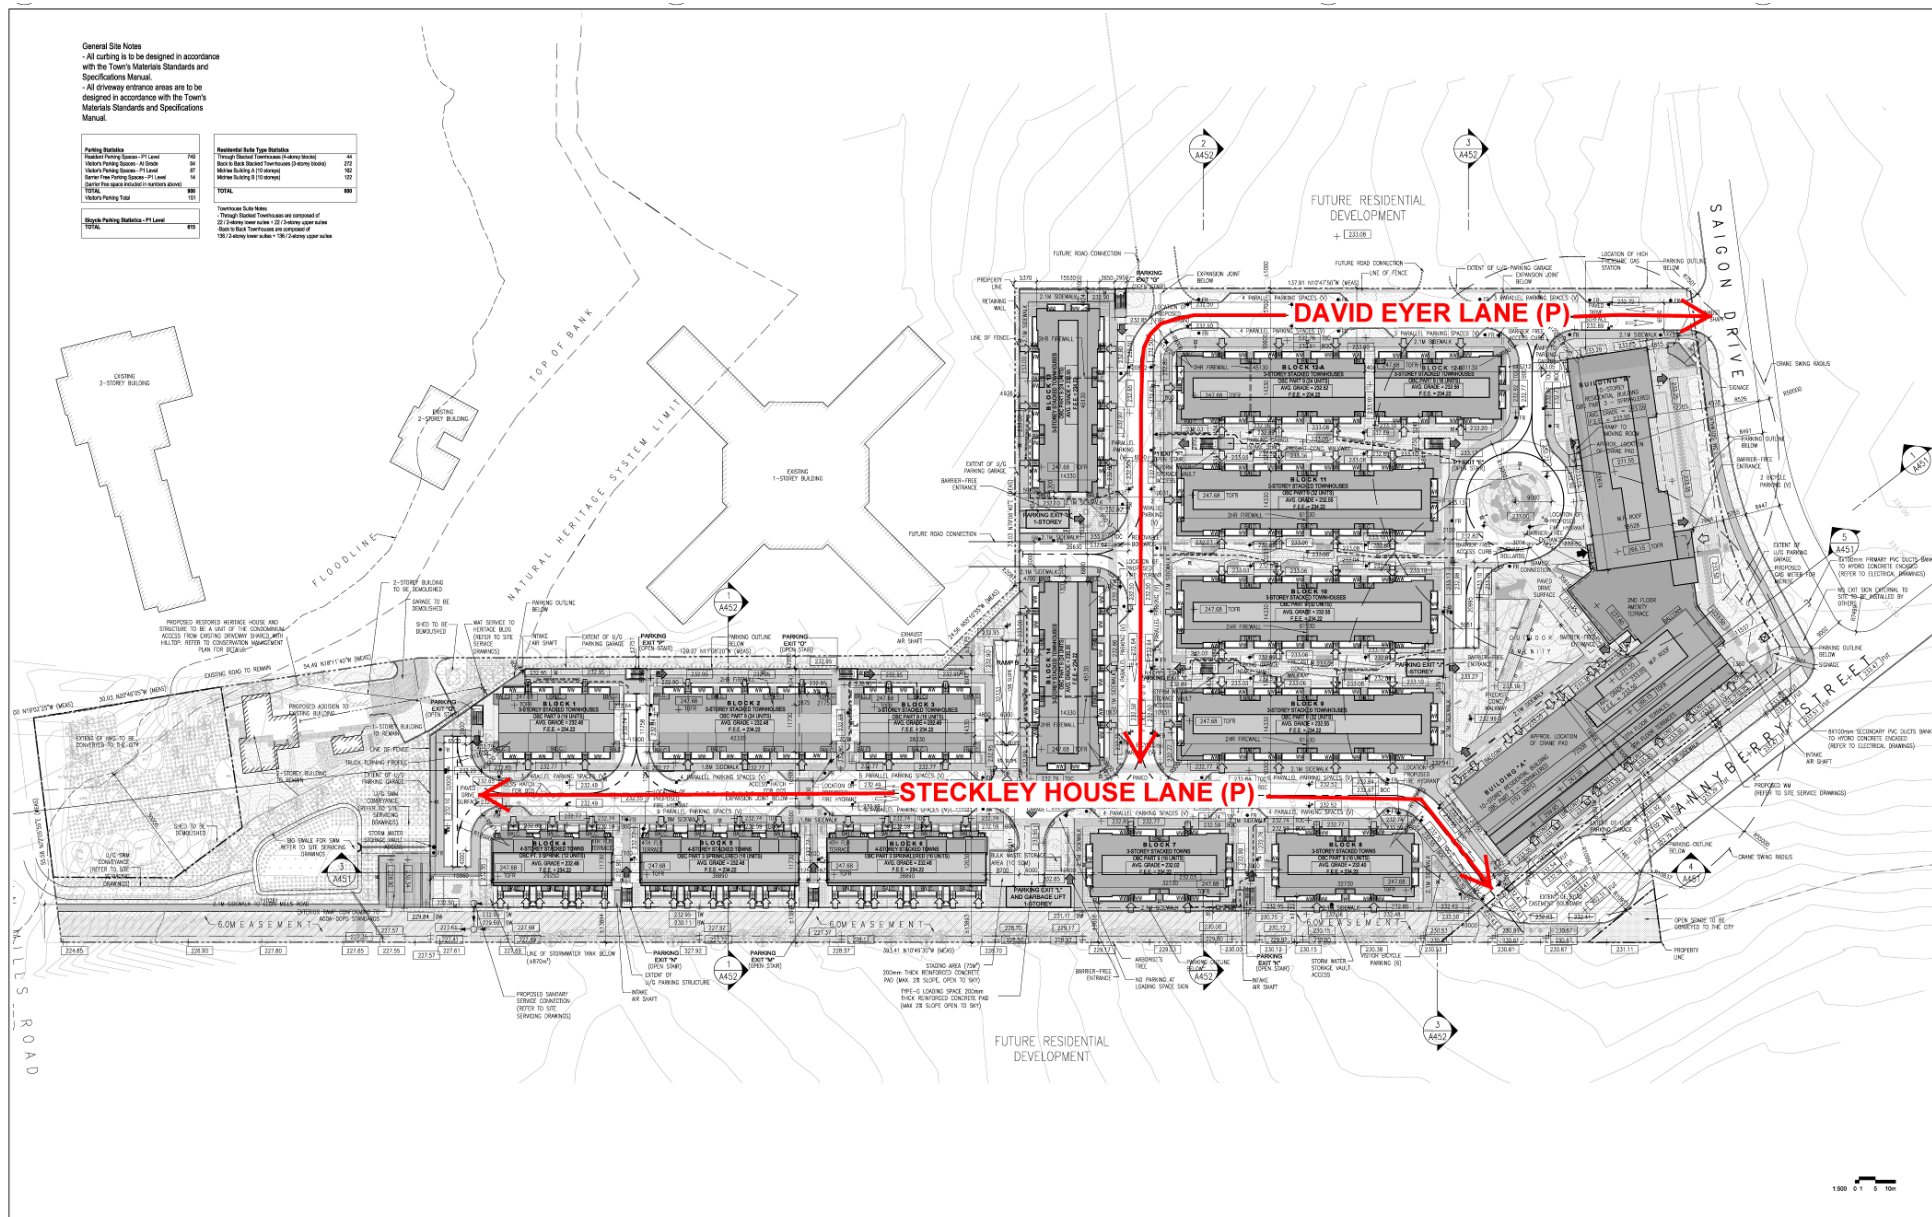

1 Site Plan
A101 SCALE: 1:500

File No.. D15-20042

**CITY OF RICHMOND HILL
PLANNING & INFRASTRUCTURE
DEPARTMENT**

PL/HL SRPI.20.004