


MAP 6 - REVISED SITE PLAN (2020)

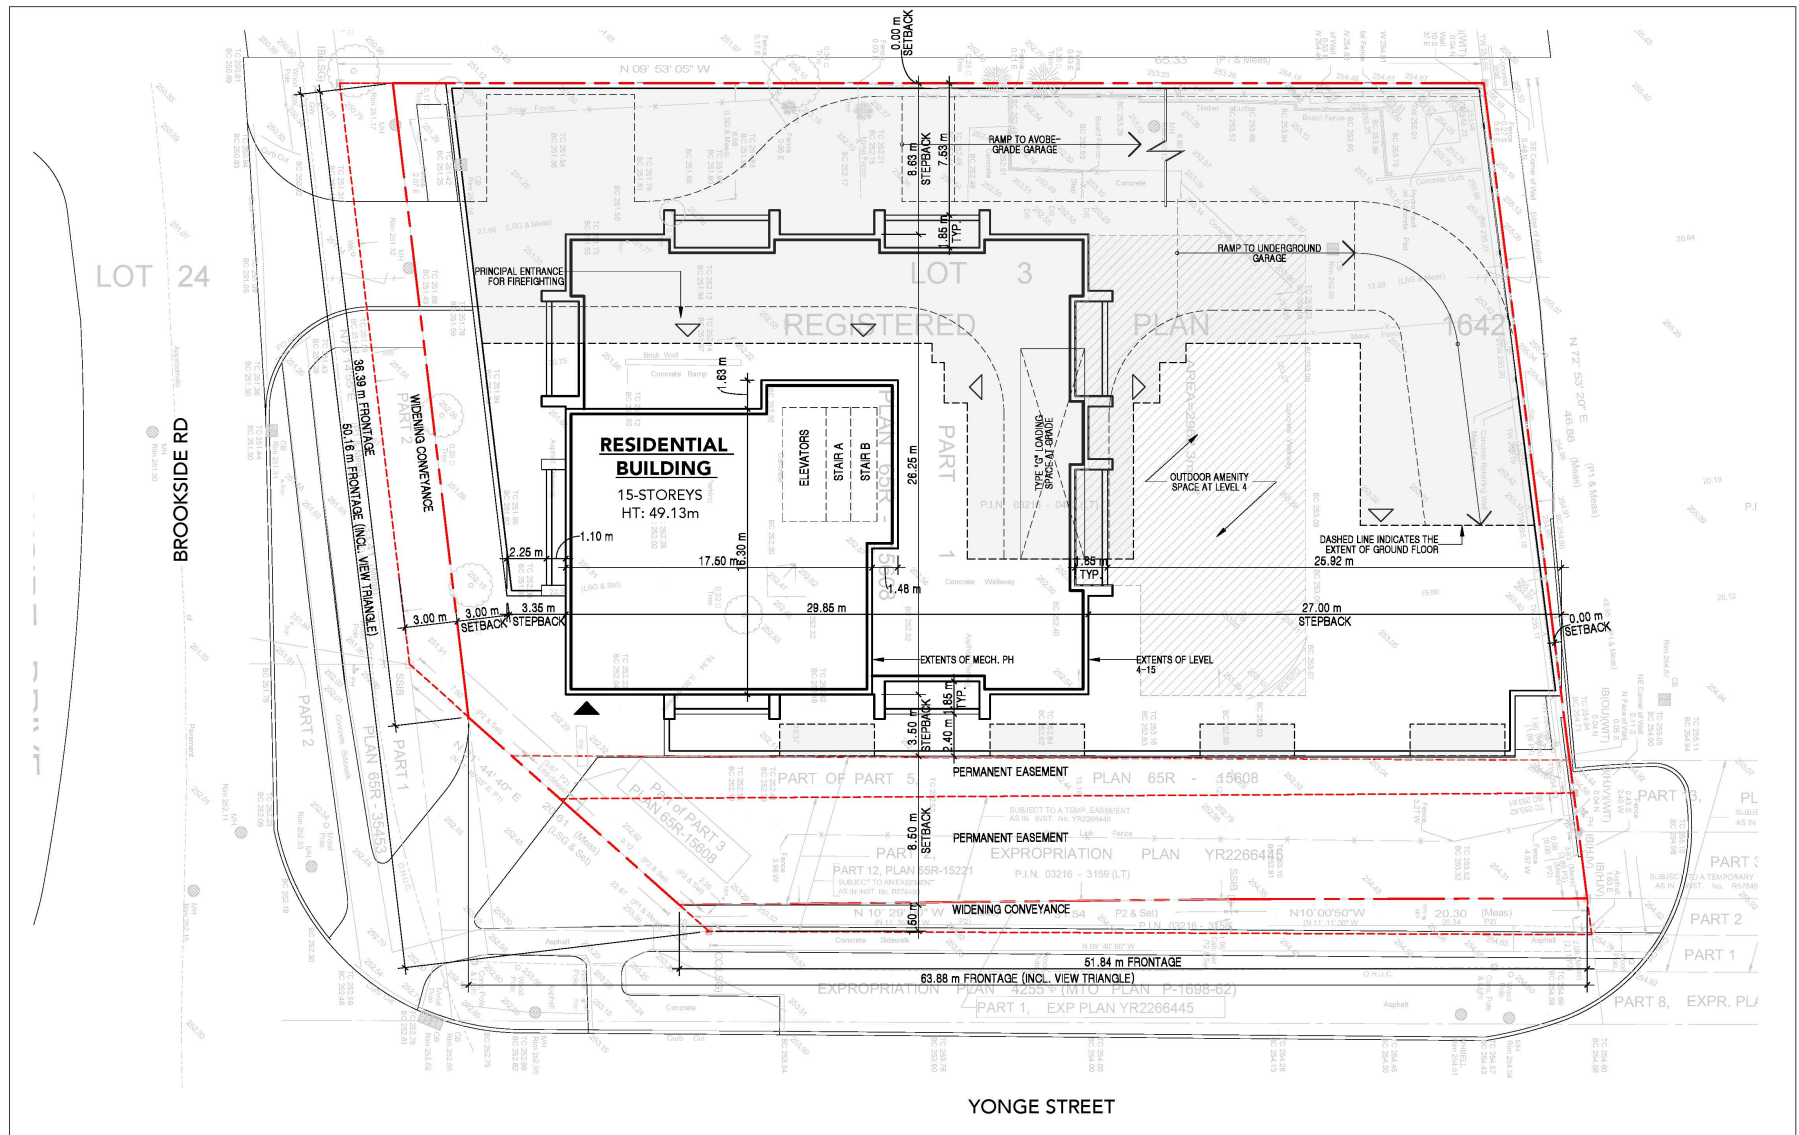

SITE PLAN
SCALE: 1 : 200

1

BLOCK 16

File No. D01-18001 & D02-18007

CITY OF RICHMOND HILL
PLANNING AND INFRASTRUCTURE
DEPARTMENT

JH/SW SRPI.21.008