



MAP 3 - PROPOSED ELEVATIONS

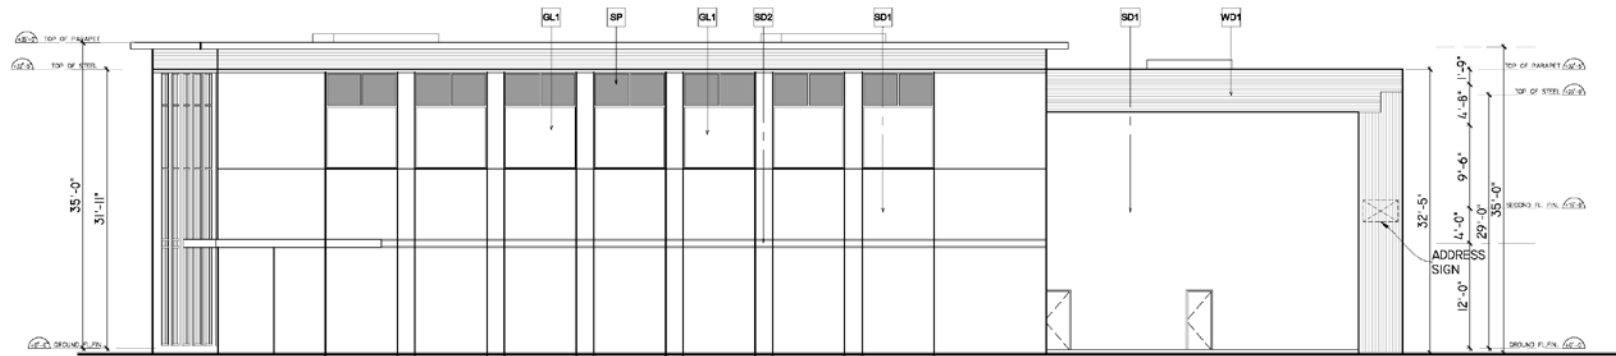

3 NORTH ELEVATION
SCALE 1/8"=1'-0"

NOTE: ELEVATION
AREA OF GLASS: 422.18sq ft
UNITED STATES: 311
PERMITTED MAX. % OF OPENINGS: 22%
PERMITTED MAX. % OF OPENINGS: 14.87%
MINIMUM REQUIRED F.A.R.: 1.1%
MINIMUM CONSTRUCTION: CONSTRUCTION WITH NON-CONSTRUCTIVE GLAZING.

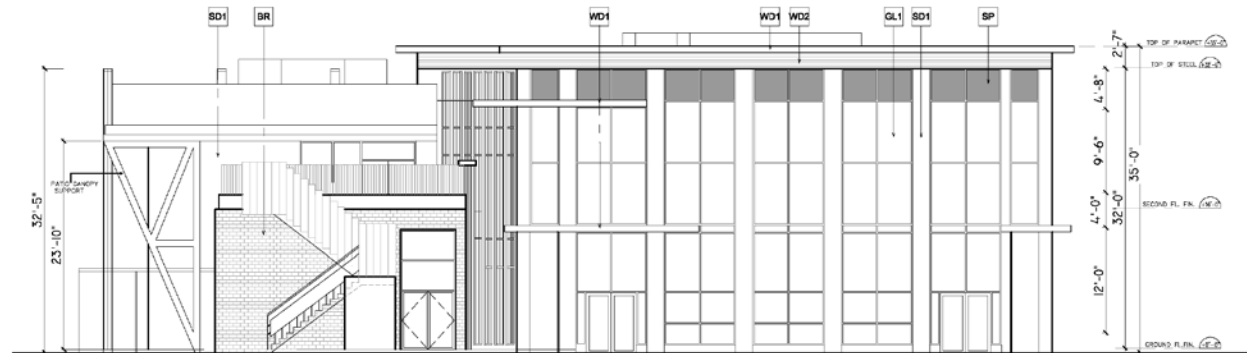

4 EAST ELEVATION
SCALE 1/8"=1'-0"

NOTE: ELEVATION
AREA OF GLASS: 318.35sq ft
UNITED STATES: 311
PERMITTED MAX. % OF OPENINGS: 10%
PERMITTED MAX. % OF OPENINGS: 46.11%
MINIMUM REQUIRED F.A.R.: 0.1%
MINIMUM CONSTRUCTION: CONSTRUCTION WITH NON-CONSTRUCTIVE GLAZING.

Block 25

FILE NO. D02-15022

**Town of Richmond Hill
Planning and Regulatory
Services Department**

BR/SS SRPRS.17.198