



## MAP 6 - PROPOSED ELEVATION PLANS

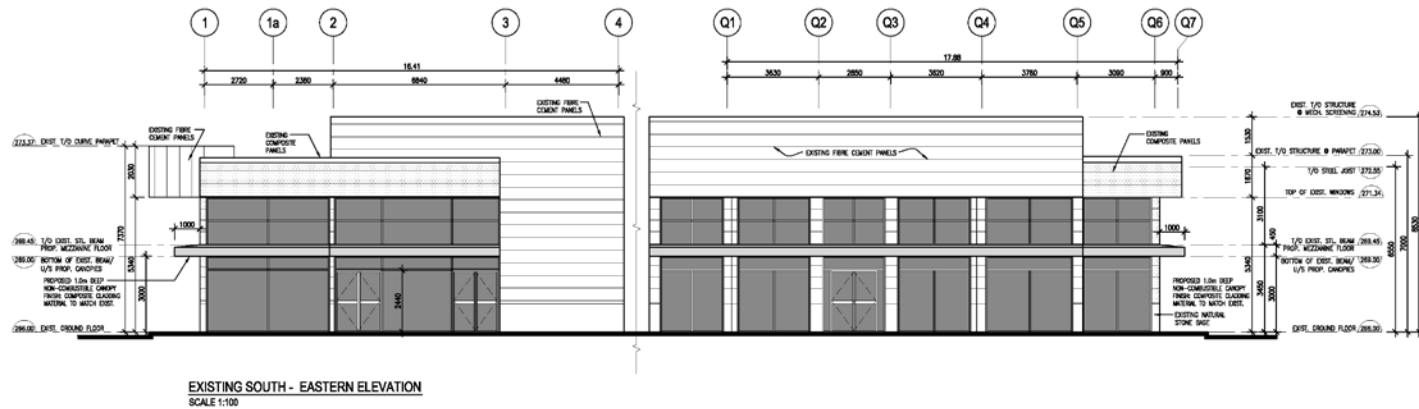

EXISTING SOUTH - EASTERN ELEVATION  
SCALE 1:100

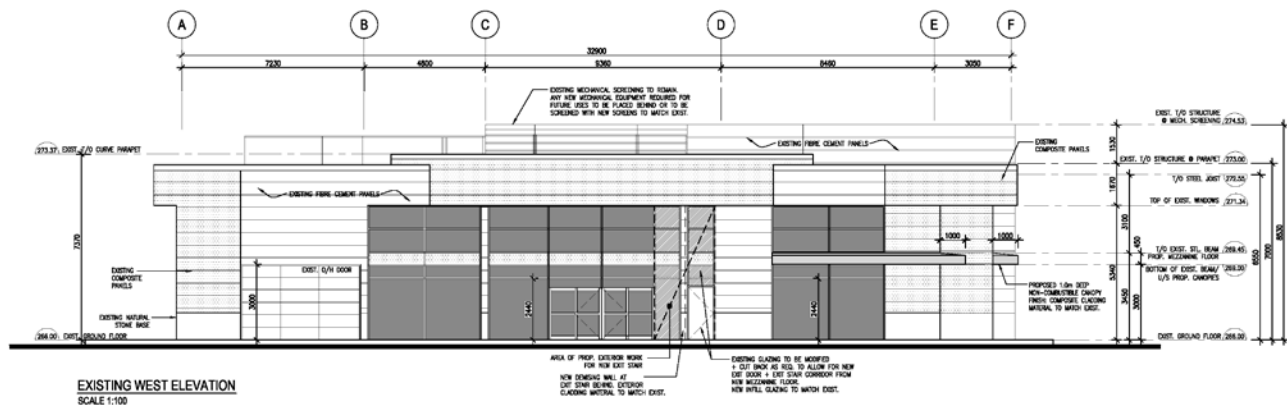

EXISTING WEST ELEVATION  
SCALE 1:100



**EXISTING NORTH - EASTERN ELEVATION**  
SCALE 1:100

**BLOCK 16 FILE NOS.D02-16020  
D06-16058**

**Town of Richmond Hill  
Planning and Regulatory  
Services Department**