


MAP 9 - PROPOSED SOUTH AND NORTH ELEVATIONS



2 NORTH ELEVATION
A3-02 SCALE: 1:200

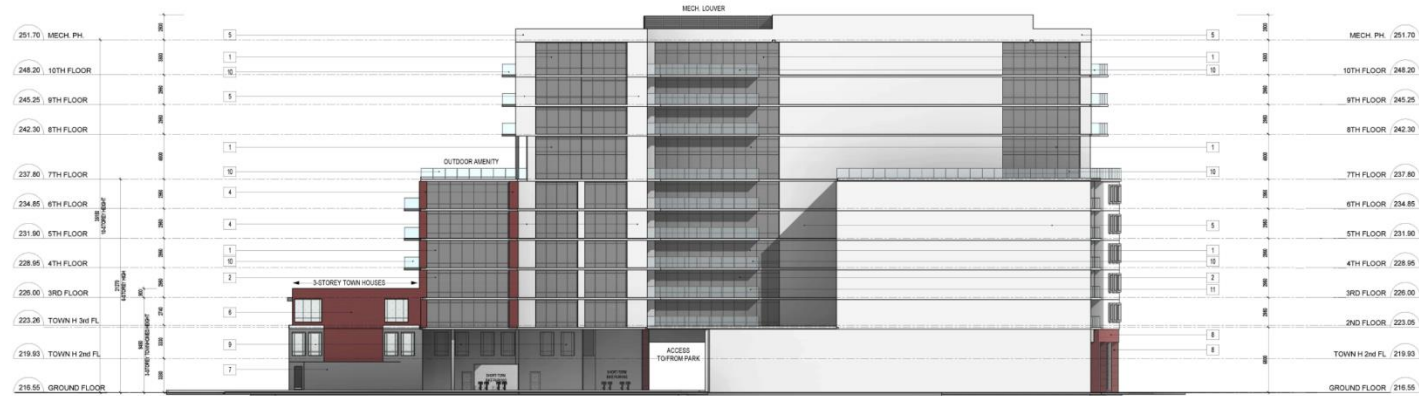

1 SOUTH ELEVATION - PARK VIEW

9861 Yonge Street
240, 236 Church Street South

KF/SW SRPI.21.073

BLOCK 23

File Nos. D01-12011 D02-12032

CITY OF RICHMOND HILL
PLANNING AND INFRASTRUCTURE
DEPARTMENT