


Appendix "A" to Staff Report SRPI.21.093



1 WEST ELEVATION
1/8" = 1'-0"

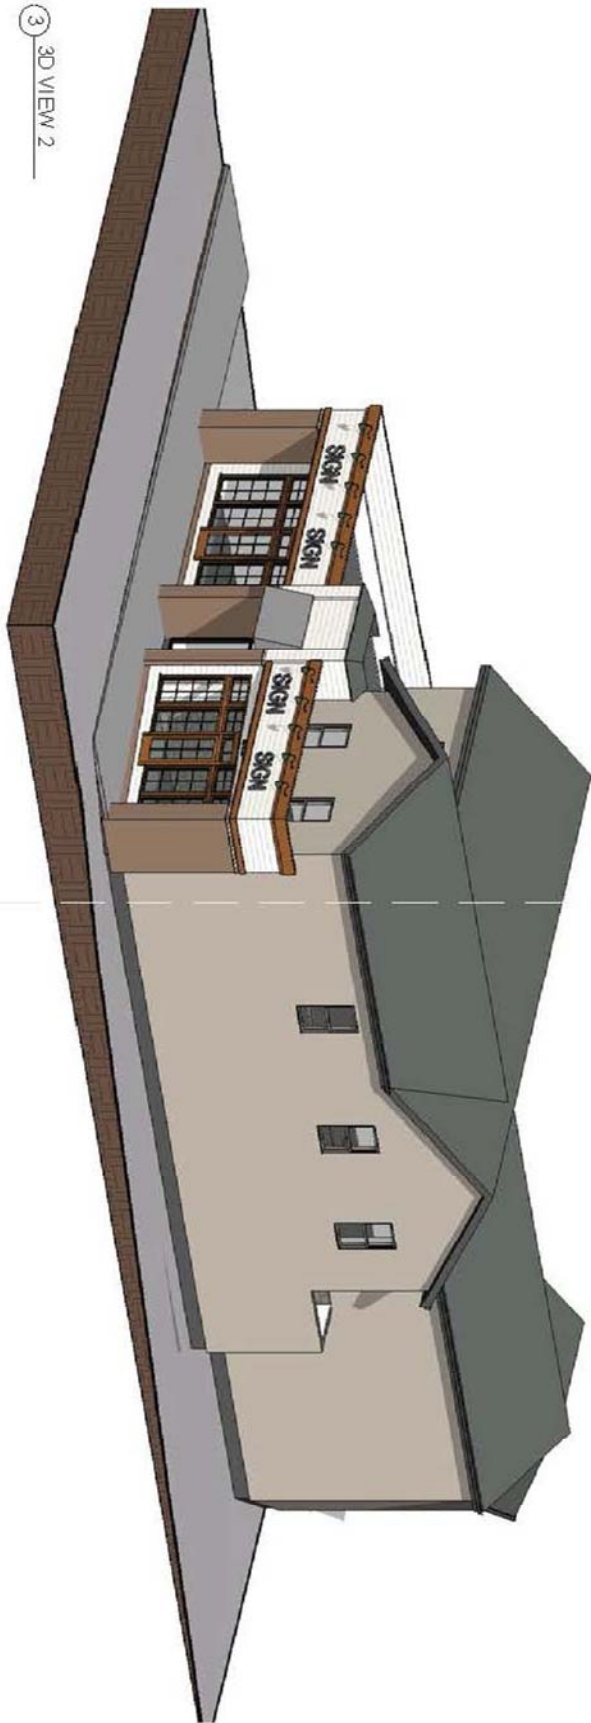

3 3D VIEW 2

WINDOW SCHEDULE					
Count	Type	Mark	Width	Height	Comments


DOOR SCHEDULE			
Mark	Width	Height	Comments
004	3' - 6"	7' - 0"	
005	3' - 0"	7' - 0"	



Hunter-Creations

2 GOOSENECK LIGHT FIXTURE
3/8" = 1'-0"

RC LIGHTING
LED GOOSENECK LIGHT
FIXTURE COLOUR:
HUNTER GREEN 15"
ANGLED CONE SHADE
WITH GOOSENECK ARM REF.
<https://www.rc-lighting.ca/en/re/led-commercial-gooseneck-lights>

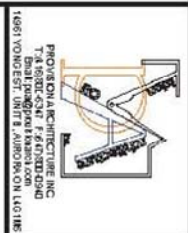

PRO VISTA ARCHITECTURE INC.
1681 YONGE ST. UNIT 1, RICHMOND HILL, ON L4B 1N1
Tel: (905) 882-1111
Email: info@provista.ca

20210927

WINDOW SCHEDULE

NO.	DESCRIPTION	DATE	BY
-----	-------------	------	----

PROJECT NAME:
**REDEVELOPMENT AT
10155, 10157, 10159 YONGE ST -
RICHMOND HILL**

PROJECT ADDRESS:
10155 YONGE ST. RICHMOND HILL ON

CLIENT'S NAME & ADDRESS:
Mr. Abaszadeh
101 ARNOLO CRES, RICHMOND HILL, ON

PROJECT STATUS:
CIP APPLICATION

DRAWN BY: DE MC
CHECKED BY: DE MC
DATE: JULY 29/19
SCALE: 1/4" = 1'-0"
2019 PRO VISTA ARCHITECTURE INC.

PROJECT NO:
1801283

SHEET TITLE
ELEVATION / 3D VIEW

SHEET
A1.1