


Copyright Pro Vision Architecture Inc., O.A.A. Duplication or reproduction by any means without the express written consent of Pro Vision Architecture Inc., OAA is a violation of Federal and international law. The information contained on this document are the intellectual property of Pro Vision Architecture Inc., OAA and all rights thereto are Reserved. 8/10/2021 11:16:27 PM

# Appendix D - SRPI.21.090 - Signage and Facade Elevations - Newburyport Blue

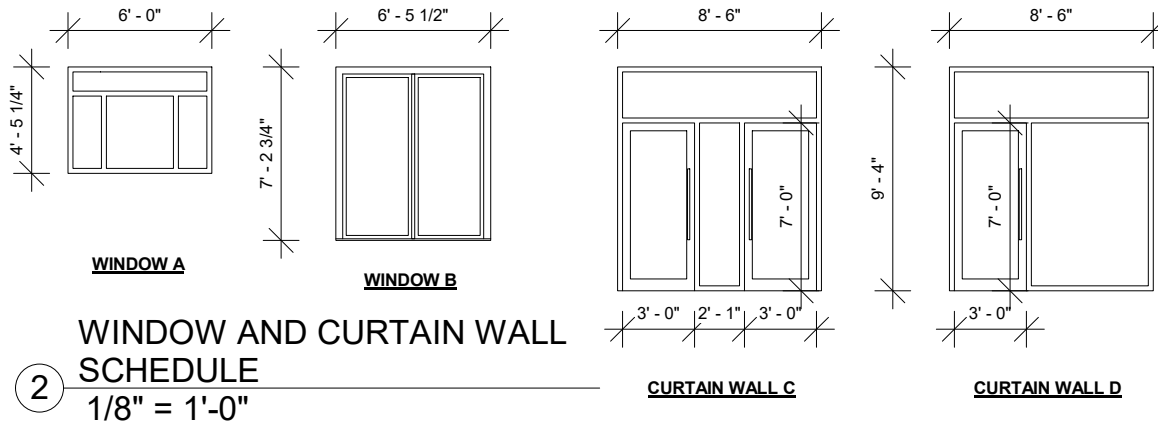

RC LIGHTING  
LED GOOSENECK LIGHT  
FIXTURE COLOUR: BLACK  
15" ANGLED CONE SHADE  
WITH GOOSE1 ARM REF.  
  
<https://www.rclighting.ca/feature/led-commercial-gooseneck-lights>

1 EAST ELEVATION - MATERIAL  
3/16" = 1'-0"

DOOR SCHEDULE			
Mark	Width	Height	Comments
001	2' - 10"	7' - 0"	
002	2' - 10"	7' - 0"	
003	2' - 6"	7' - 0"	
004	2' - 6"	7' - 0"	
101	3' - 0 1/4"	7' - 0"	CURTAIN WALL DOOR
102	3' - 0 1/4"	7' - 0"	CURTAIN WALL DOOR
103	3' - 0 1/4"	7' - 0"	CURTAIN WALL DOOR
104	3' - 0 1/4"	7' - 0"	CURTAIN WALL DOOR
201	2' - 10"	7' - 0"	20 FIRE RATED - NRH HING - INSULATED
202	2' - 8"	7' - 0"	20 FIRE RATED - NRH HING - INSULATED

5 GOOSENECK LIGHT FIXTURE  
1/2" = 1'-0"



3 FRONT VIEW

**PRO VISION ARCHITECTURE INC.**  
T:(416)800-6347 F:(647)800-0940  
Email: pva@provisionarch.com  
14961 YONGE ST. UNIT B, AURORA ON L4G1M5

2021 0811

REVISION SCHEDULE			
No.	Description	Date	By

PROJECT NAME:  
**ALTERATION TO:**  
10144 - 10148 YONGE ST  
RICHMOND HILL

PROJECT ADDRESS:  
10144, 10146, 10148 YONGE ST. RICHMOND HILL ON

CLIENT'S NAME & ADDRESS:  
**MR. MEHDI AMINI**  
970 Dickie Lake Road - Baysville, Ontario




PROJECT STATUS:  
**BUILDING PERMIT APPLICATION**

DRAWN DE, SC  
CHECKED DE  
DATE: MAR 2021  
SCALE: As indicated  
COPYRIGHT:  
2021 PRO VISION ARCHITECTURE INC.

PROJECT NO:  
**2111370**

SHEET TITLE  
**MATERIAL SCHEDULE**

SHEET  
**A110**

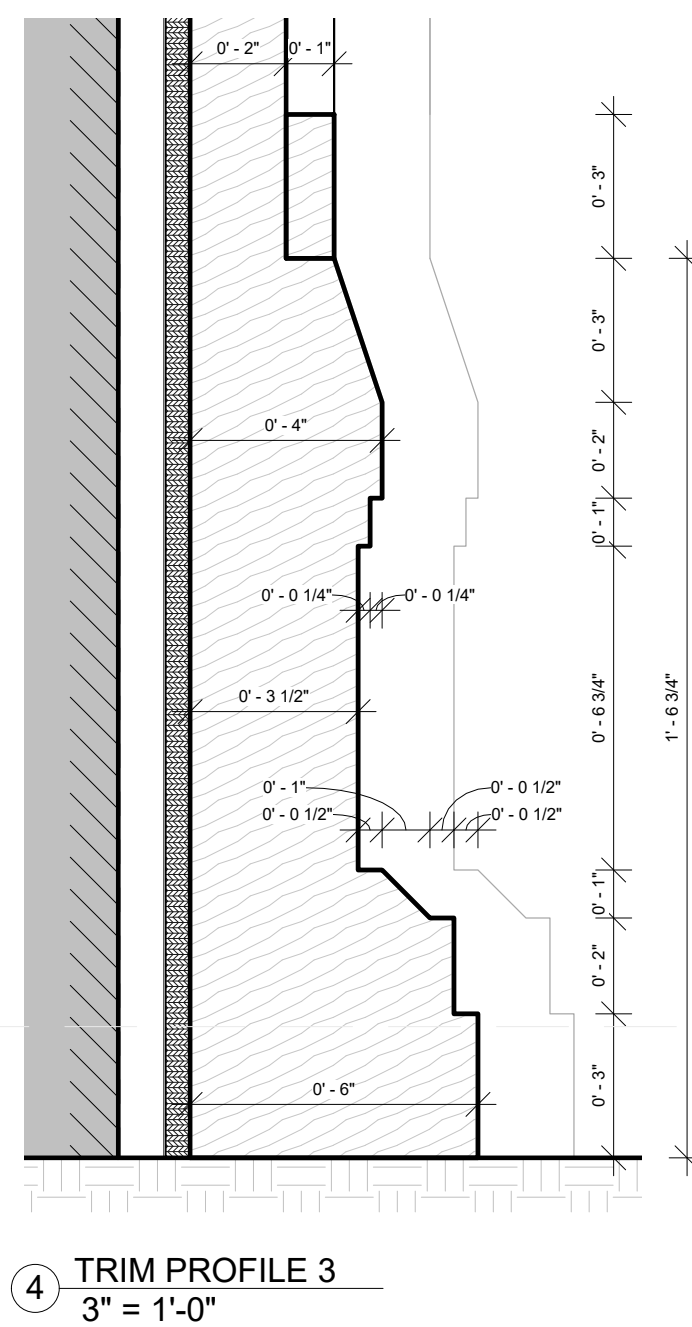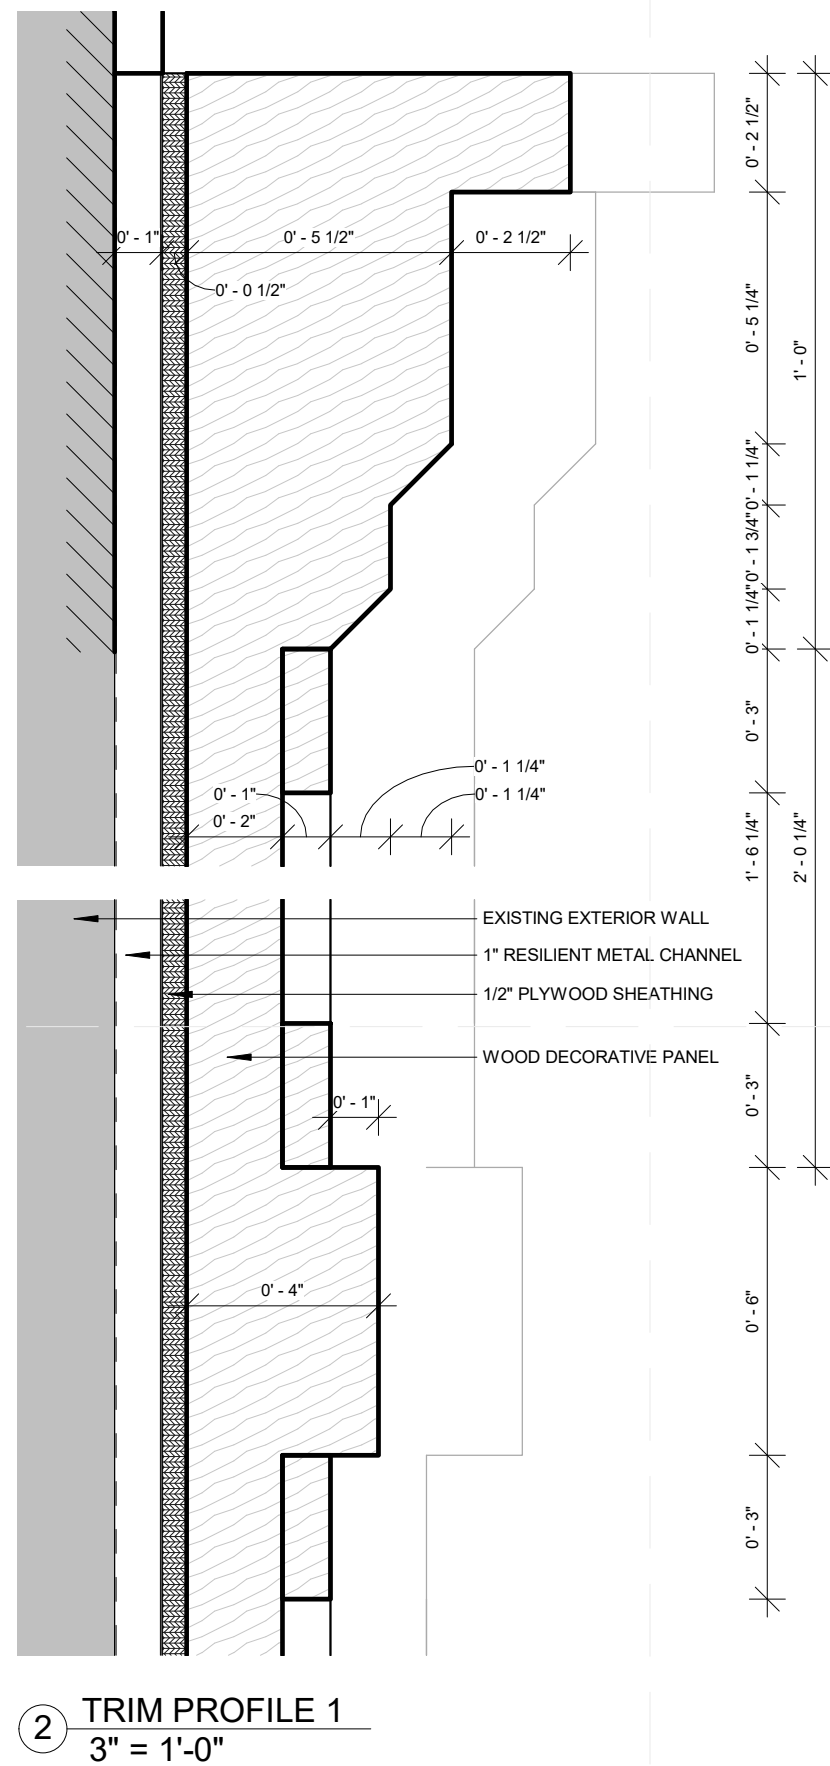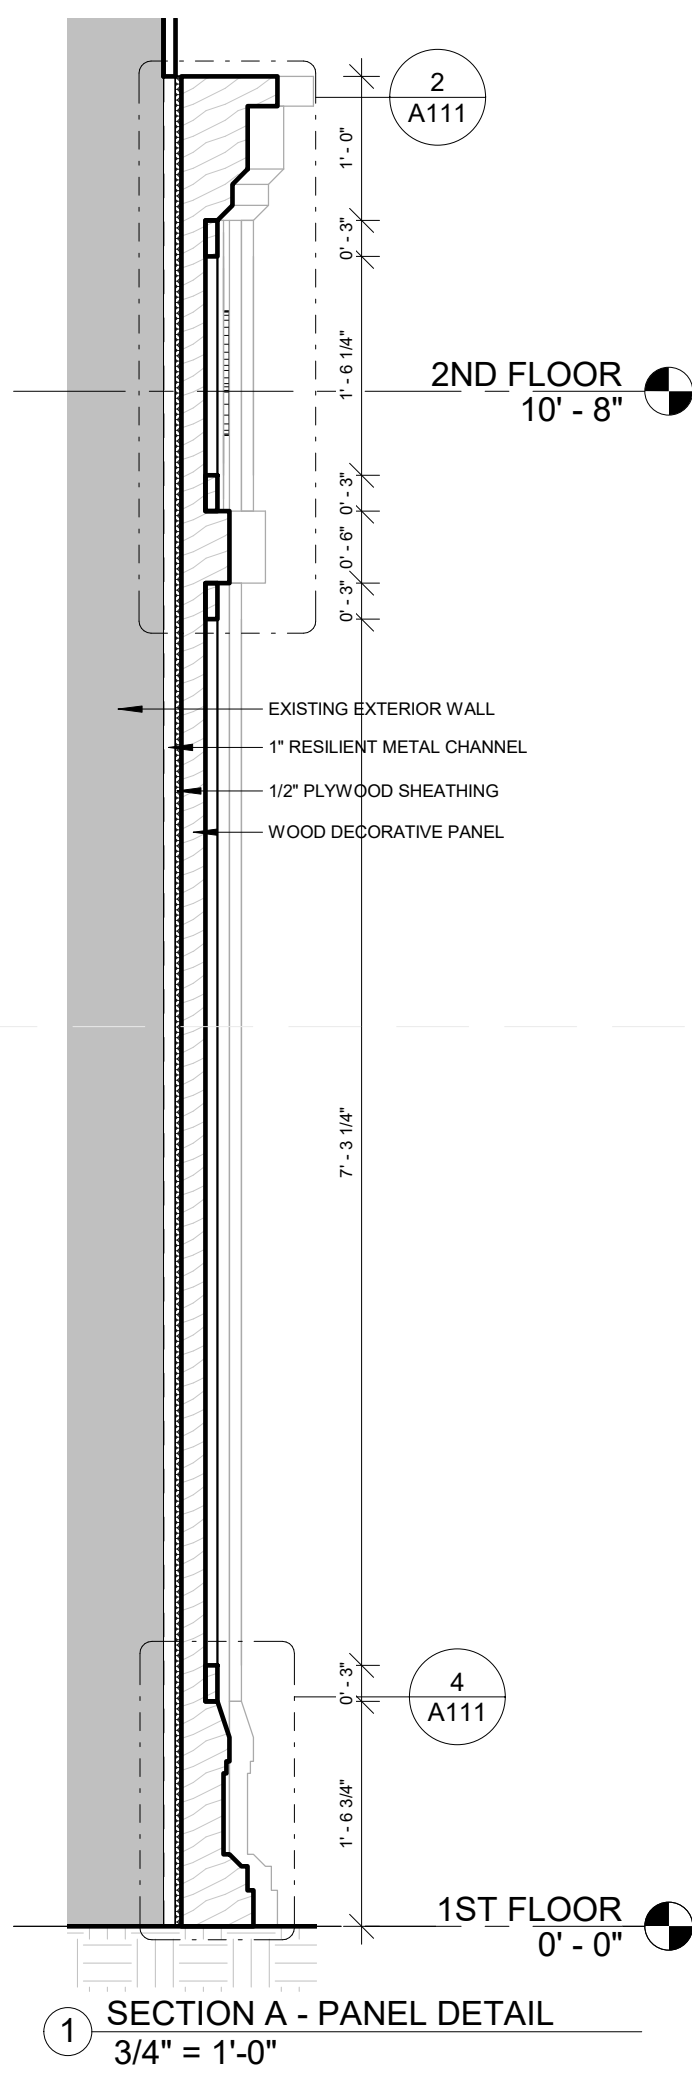

PRO VISION ARCHITECTURE INC.  
T:(416)800-6347 F:(647)800-0940  
Email: pva@provisionarch.com  
14961 YONGE ST. UNIT B, AURORA ON L4G1M5

**2021 0811**

REVISION SCHEDULE

No.	Description	Date	By

PROJECT NAME:  
**ALTERATION TO:  
10144 - 10148 YONGE ST  
RICHMOND HILL**

PROJECT ADDRESS:  
**10144, 10146, 10148 YONGE ST. RICHMOND HILL ON**

CLIENT'S NAME & ADDRESS:  
**MR. MEHDI AMINI  
970 Dickie Lake Road - Baysville, Ontario**

PROJECT STATUS:  
**BUILDING PERMIT APPLICATION**

DRAWN DE, SC  
CHECKED DE  
DATE: MAR 2021  
SCALE: As indicated  
COPYRIGHT:  
2021 PRO VISION ARCHITECTURE INC.

PROJECT NO:  
**2111370**

SHEET TITLE  
**TRIM PROFILE DETAILS**

**A111**  
SHEET