


MAP 7 - PROPOSED FRONT ELEVATION

THIS IS IN CONFIRMITY WITH
THE CITY WIDE URBAN DESIGN
& CITY'S ACCESSIBILITY GUIDELINES.

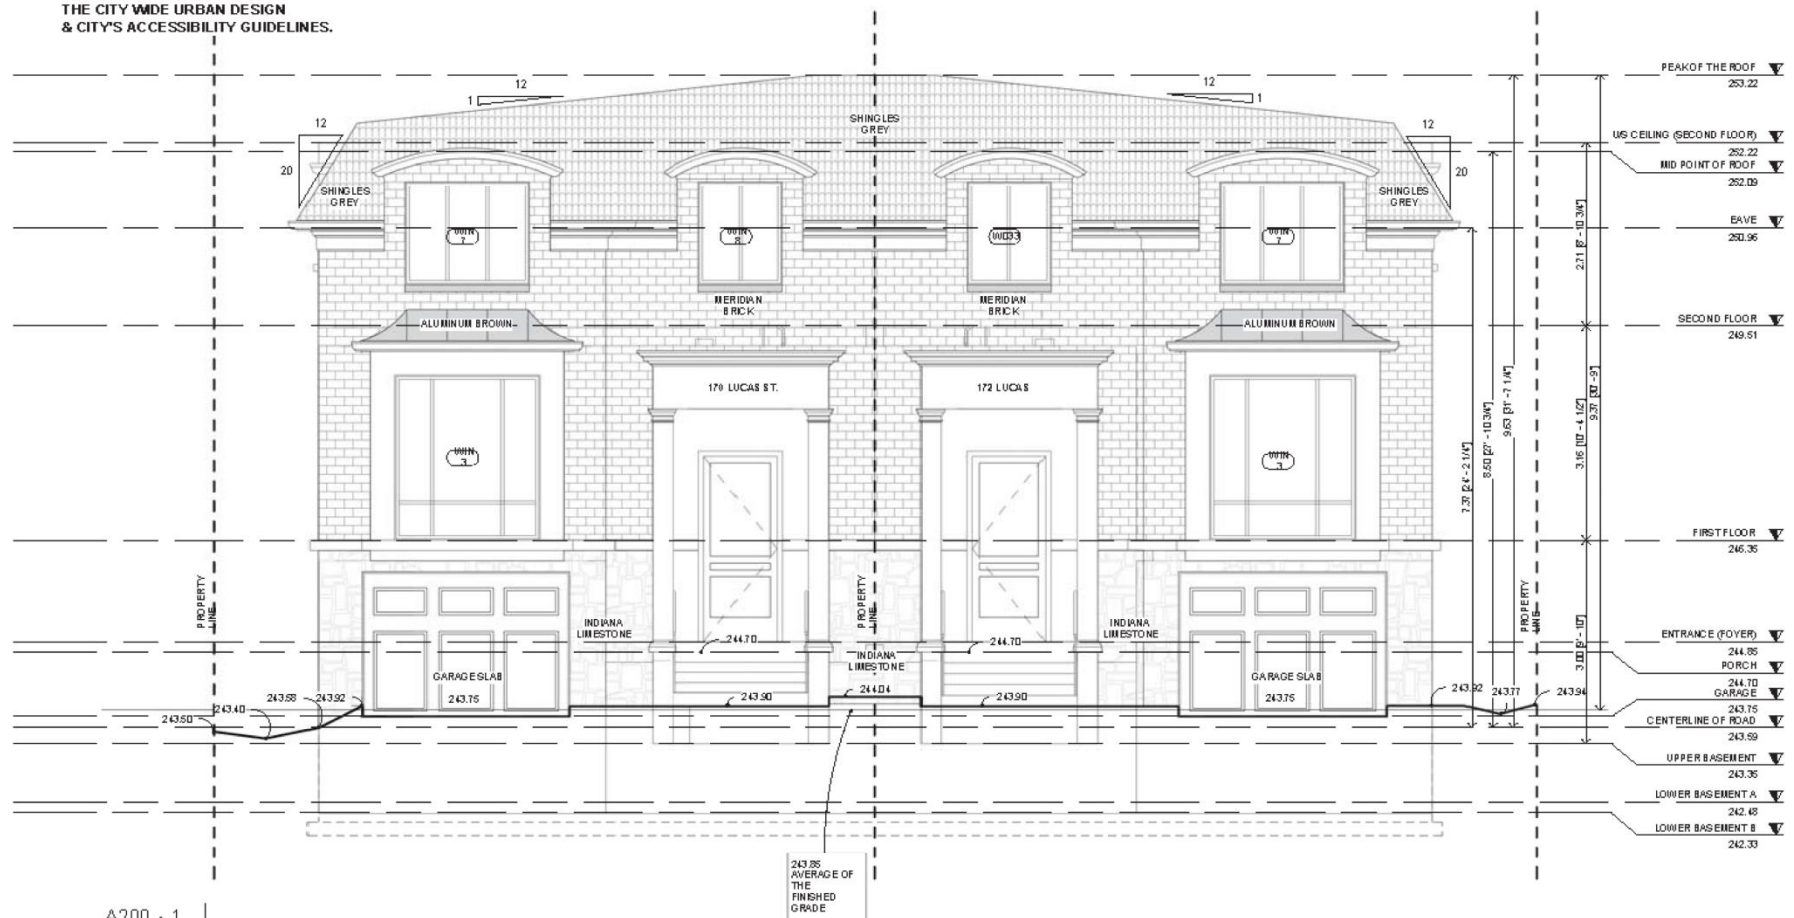

A200 - 1
SCALE 1:50

170 Lucas Street

SM/DW SRPI.22.031

BLOCK 17 File No. D02-20002

CITY OF RICHMOND HILL
PLANNING AND INFRASTRUCTURE
DEPARTMENT