


MAP 9 - REVISED SITE PLAN

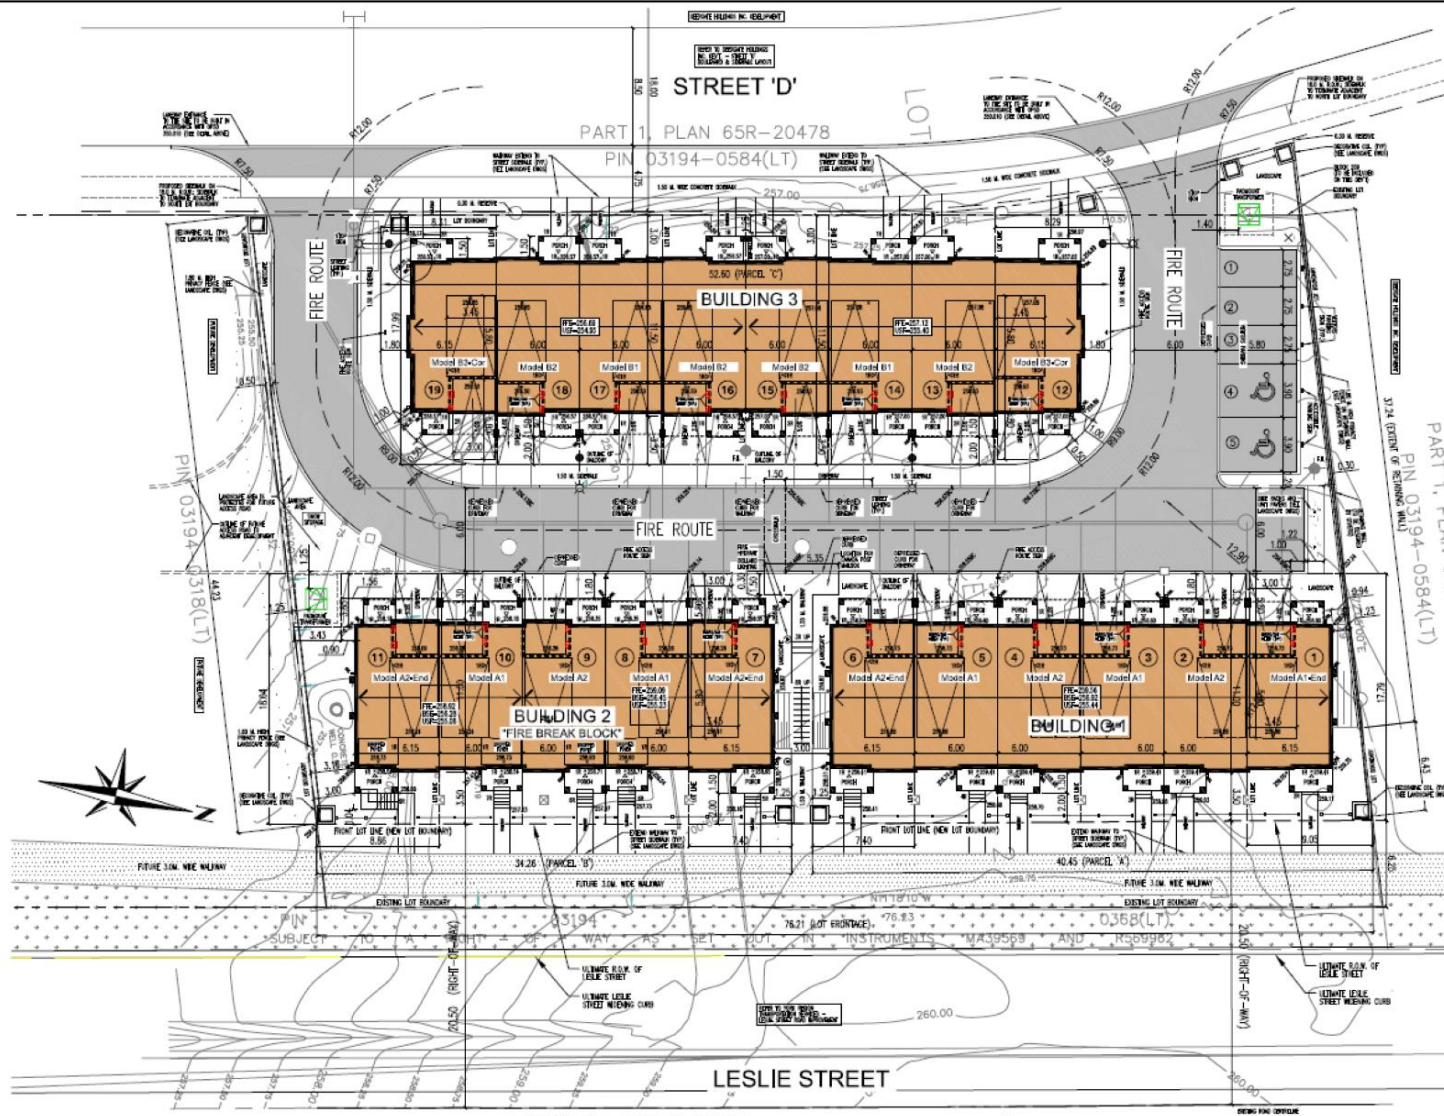

SITE PLAN
SCALE 1:200 METRES

11580 Leslie Street
 LESLIE STREET (YORK REGION ROAD 12)
 (FORMERLY 3RD LINE)
 (NAME BY BY-LAW No. R-670-80-12B, INSTRUMENT No. R261406)
 (ROAD ALLOWANCE BETWEEN CONCESSIONS 2 AND 3
 PIN 03194 - 0270(LT))

11580 Leslie Street

LP/VC SRPI.22.081

BLOCK 11 File Nos. D02-18006 and D03-18005

**CITY OF RICHMOND HILL
 PLANNING AND INFRASTRUCTURE
 DEPARTMENT**