



MAP 7 - CONCEPTUAL ELEVATIONS

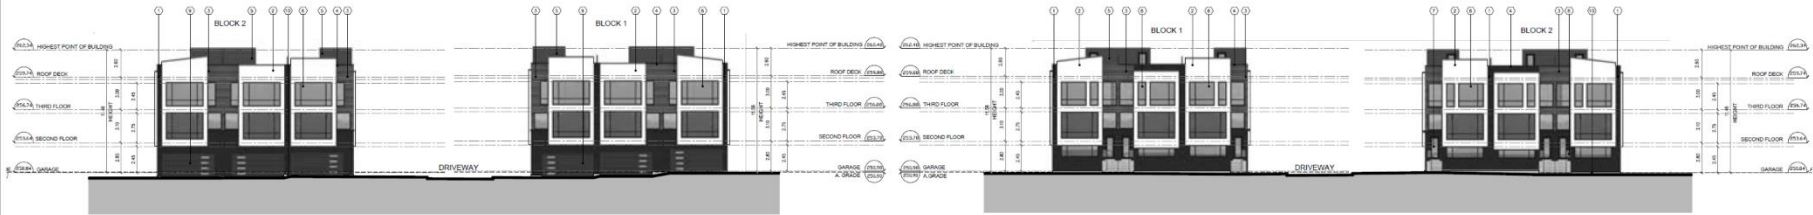


01 BLOCK 1 AND 2 NORTH ELEVATION
SCALE 1:200


02 BLOCK 1 AND 2 SOUTH ELEVATION
SCALE 1:200

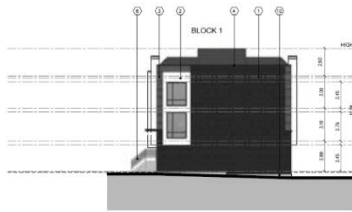


03 BLOCK 1 EAST ELEVATION
SCALE 1:200

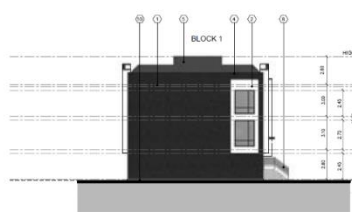

04 BLOCK 1 WEST ELEVATION
SCALE 1:200

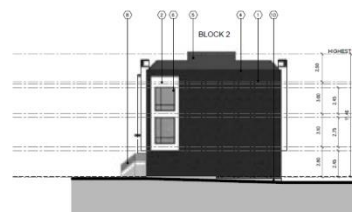

05 BLOCK 2 EAST ELEVATION
SCALE 1:200

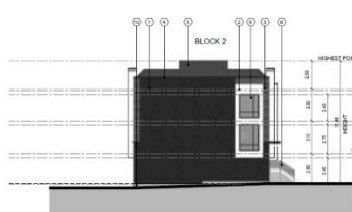


06 BLOCK 2 WEST ELEVATION
SCALE 1:200




07 BLOCK 3 NORTH ELEVATION
SCALE 1:200



08 BLOCK 3 SOUTH ELEVATION
SCALE 1:200

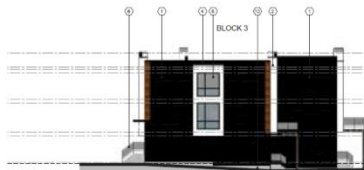

09 BLOCK 3 EAST ELEVATION
SCALE 1:200

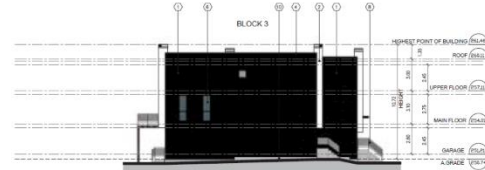

10 BLOCK 3 WEST ELEVATION
SCALE 1:200

282 and 292 Elgin Mills Road West

SM/DW SRPI.22.097

BLOCK 16 File Nos. D02-19018 and SUB-22-0004

CITY OF RICHMOND HILL
PLANNING AND INFRASTRUCTURE
DEPARTMENT