


MAP 9 - PROPOSED ELEVATION (NORTH)

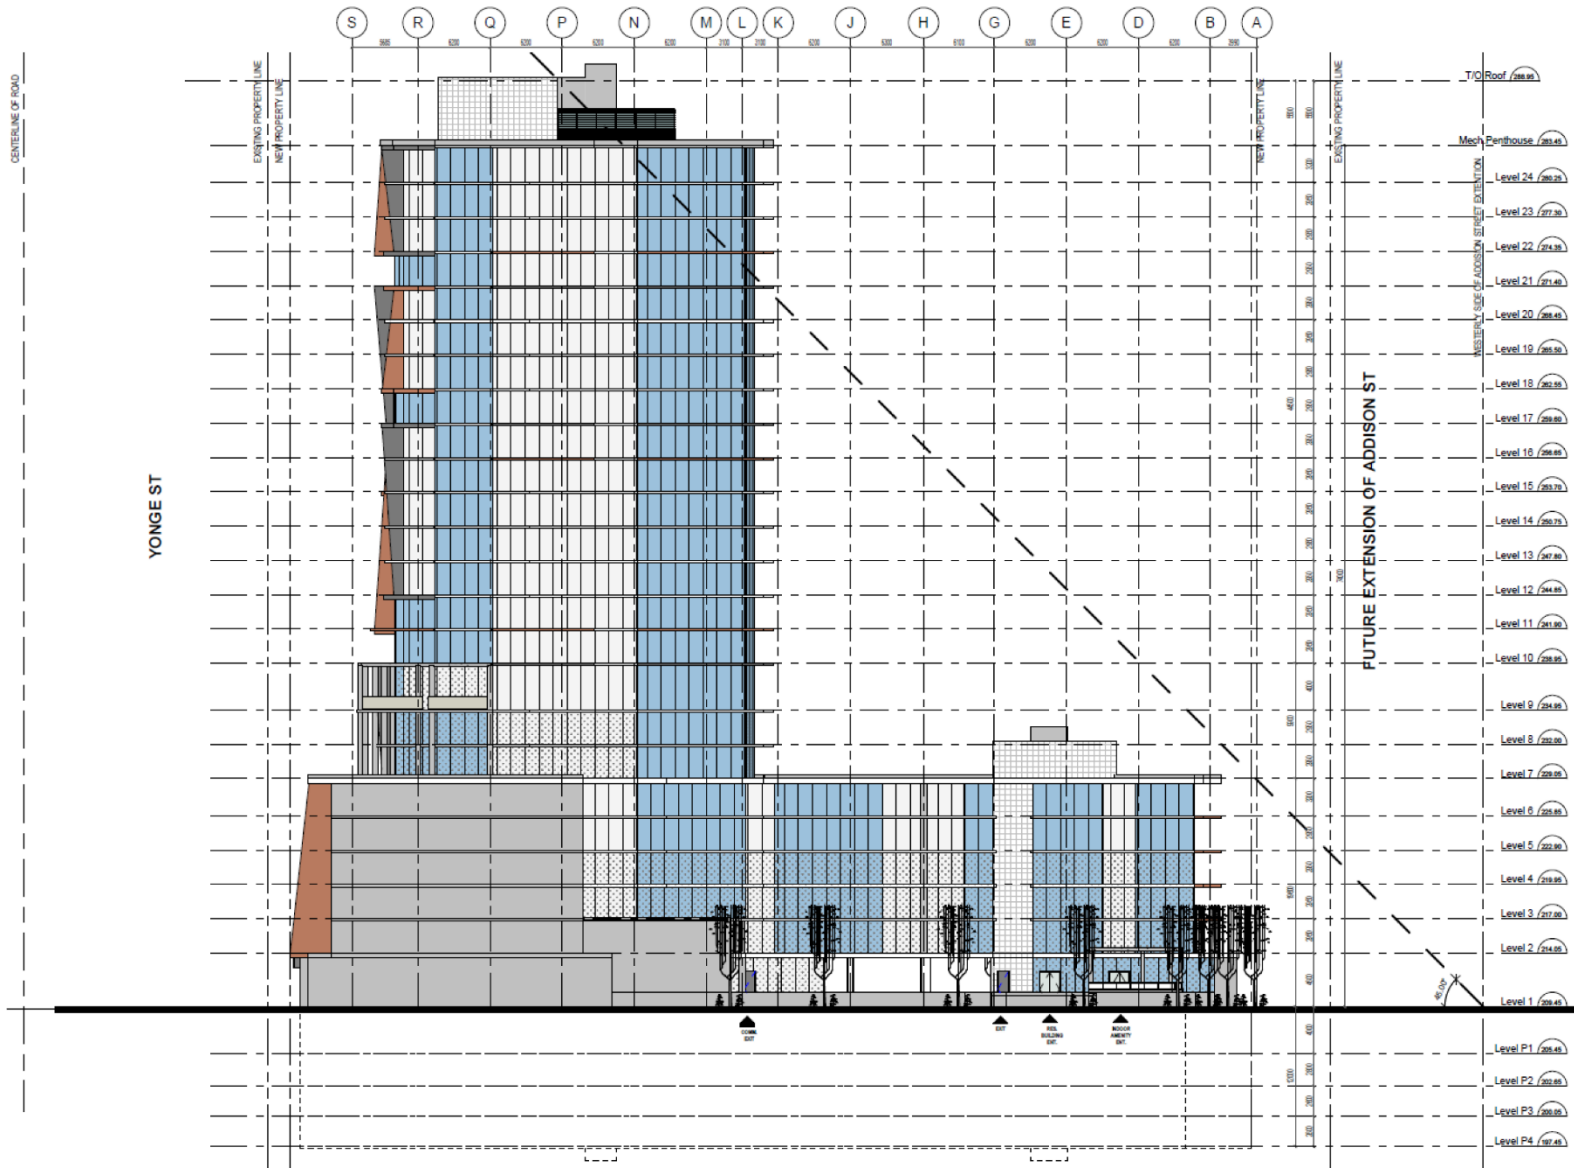

BIRD FRIENDLY
VISUAL MARKER

9712 Yonge Street

JH/VC SRPBS.23.003

1 NORTH ELEVATION
A3.03 SCALE: 1:200

BLOCK 24 File NO. OPA-23-0004 and ZBLA-23-0005

CITY OF RICHMOND HILL
PLANNING AND
BUILDING SERVICES
DEPARTMENT