


# MAP 8 - PROPOSED ELEVATION (SOUTH)

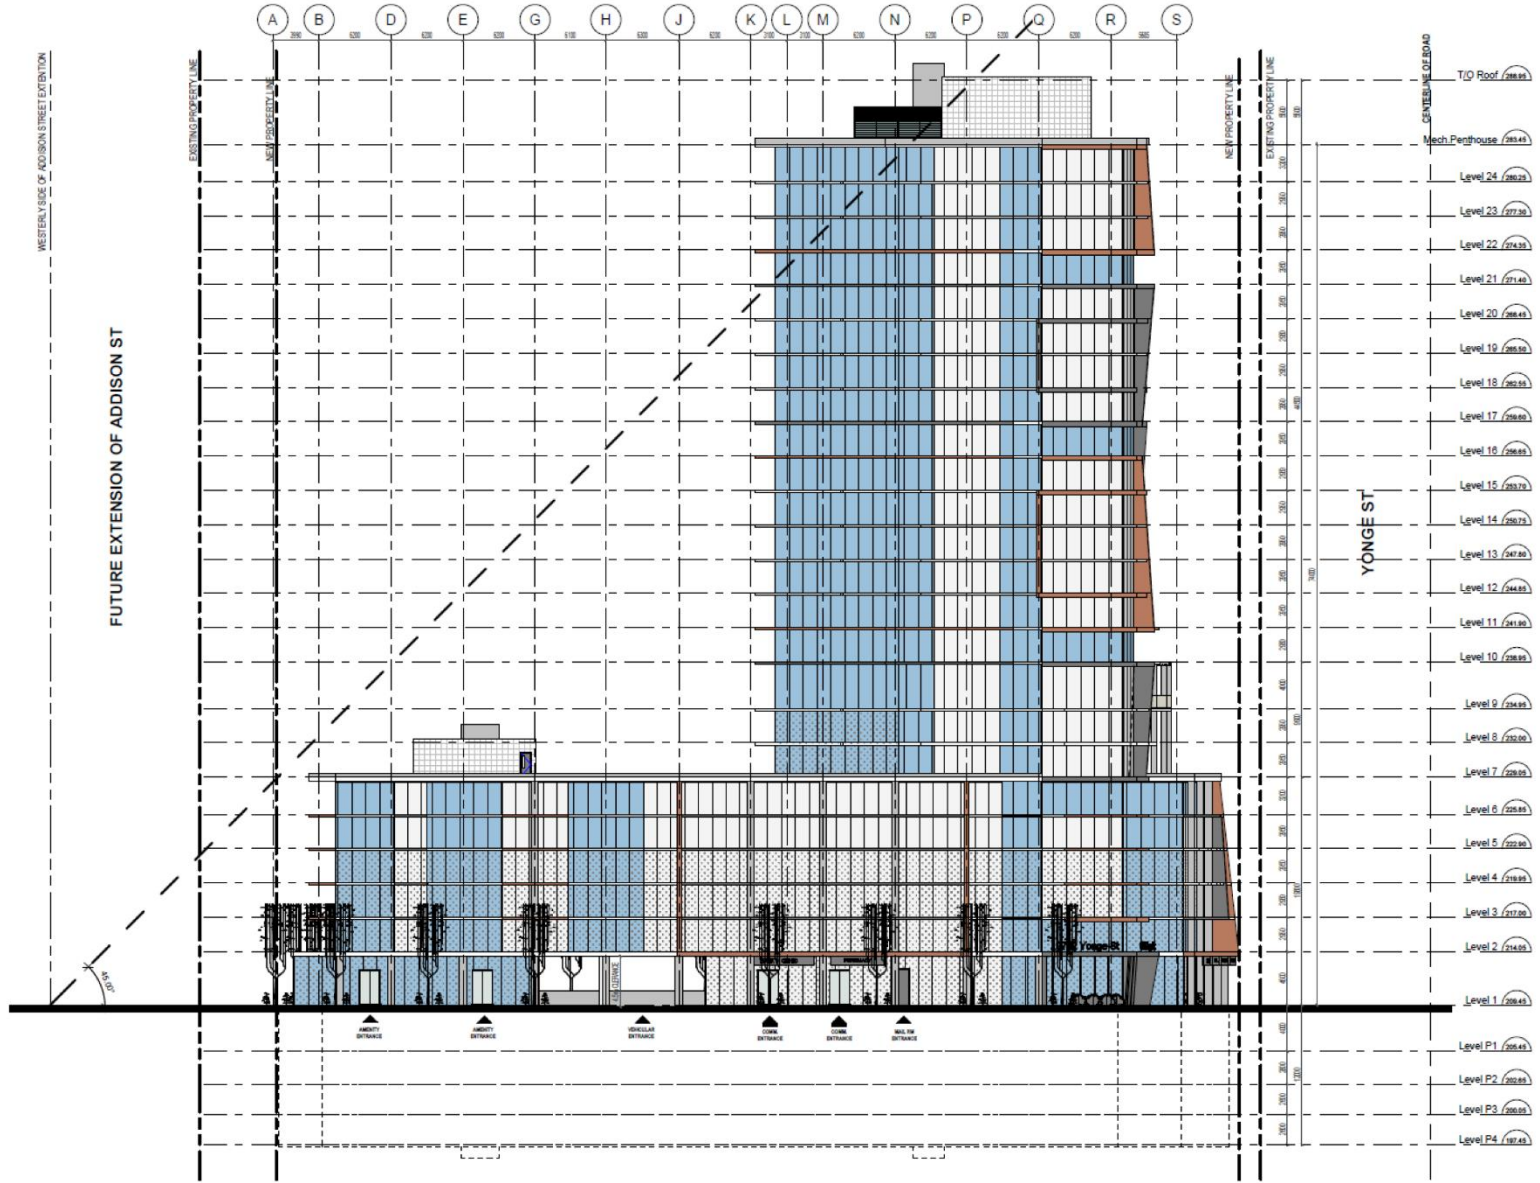

BIRD FRIENDLY VISUAL MARKER

1 SOUTH ELEVATION  
A3.02 SCALE: 1:200

9712 Yonge Street

JH/VC SRPBS.23.003

BLOCK 24 File NO. OPA-23-0004 and ZBLA-23-0005

CITY OF RICHMOND HILL  
PLANNING AND  
BUILDING SERVICES  
DEPARTMENT