


MAP 5 - PROPOSED SITE PLAN

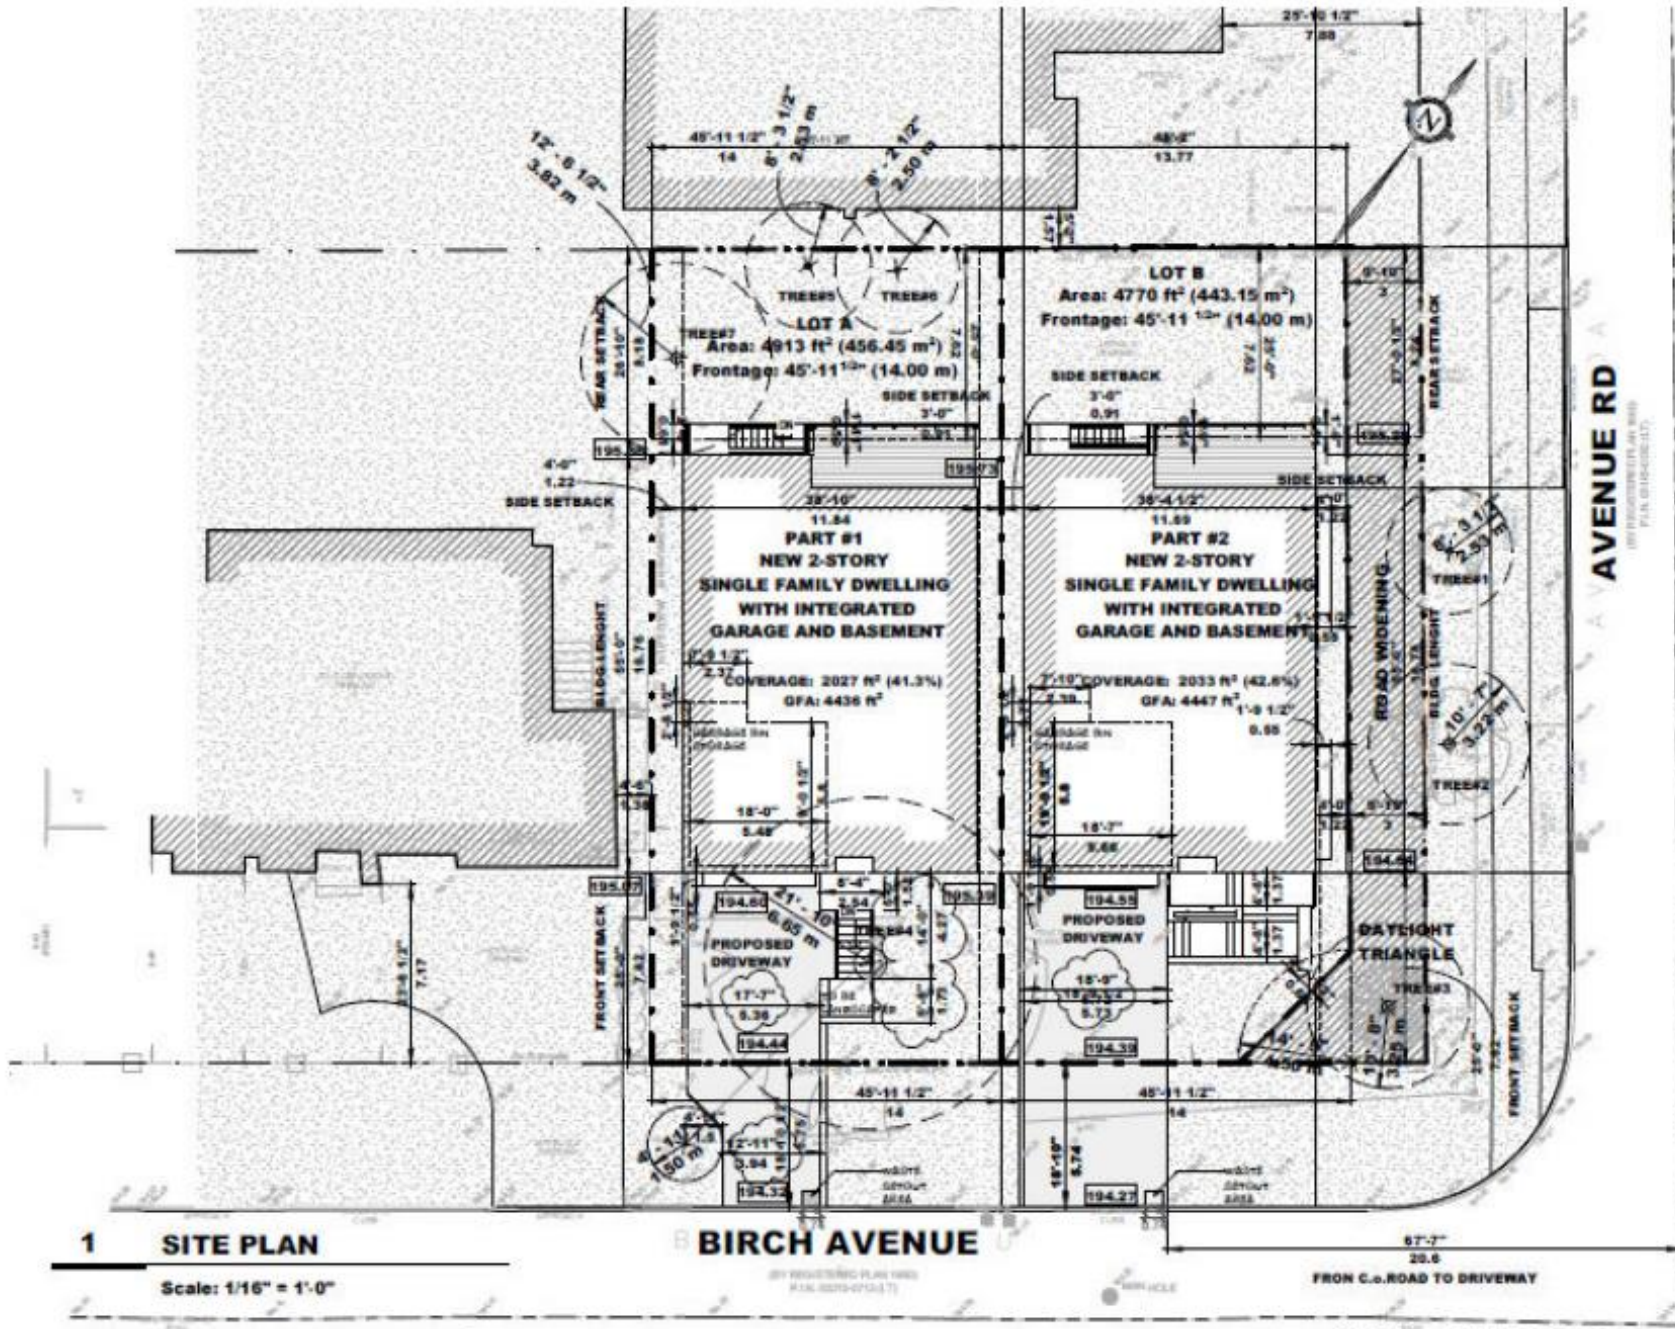

1 SITE PLAN

Scale: 1/16" = 1'-0"

BIRCH AVENUE

BY REGISTERED PLAN 1943
PLAN 20219-012(1.7)

FROM C.O. ROAD TO DRIVEWAY

34 Avenue Road

UJ/AB SRPBS.24.053

BLOCK 25 File NO. ZBLA-23-0001

CITY OF RICHMOND HILL
PLANNING AND BUILDING SERVICES
DEPARTMENT