


MAP 7 - REVISED ELEVATIONS (PART 2)

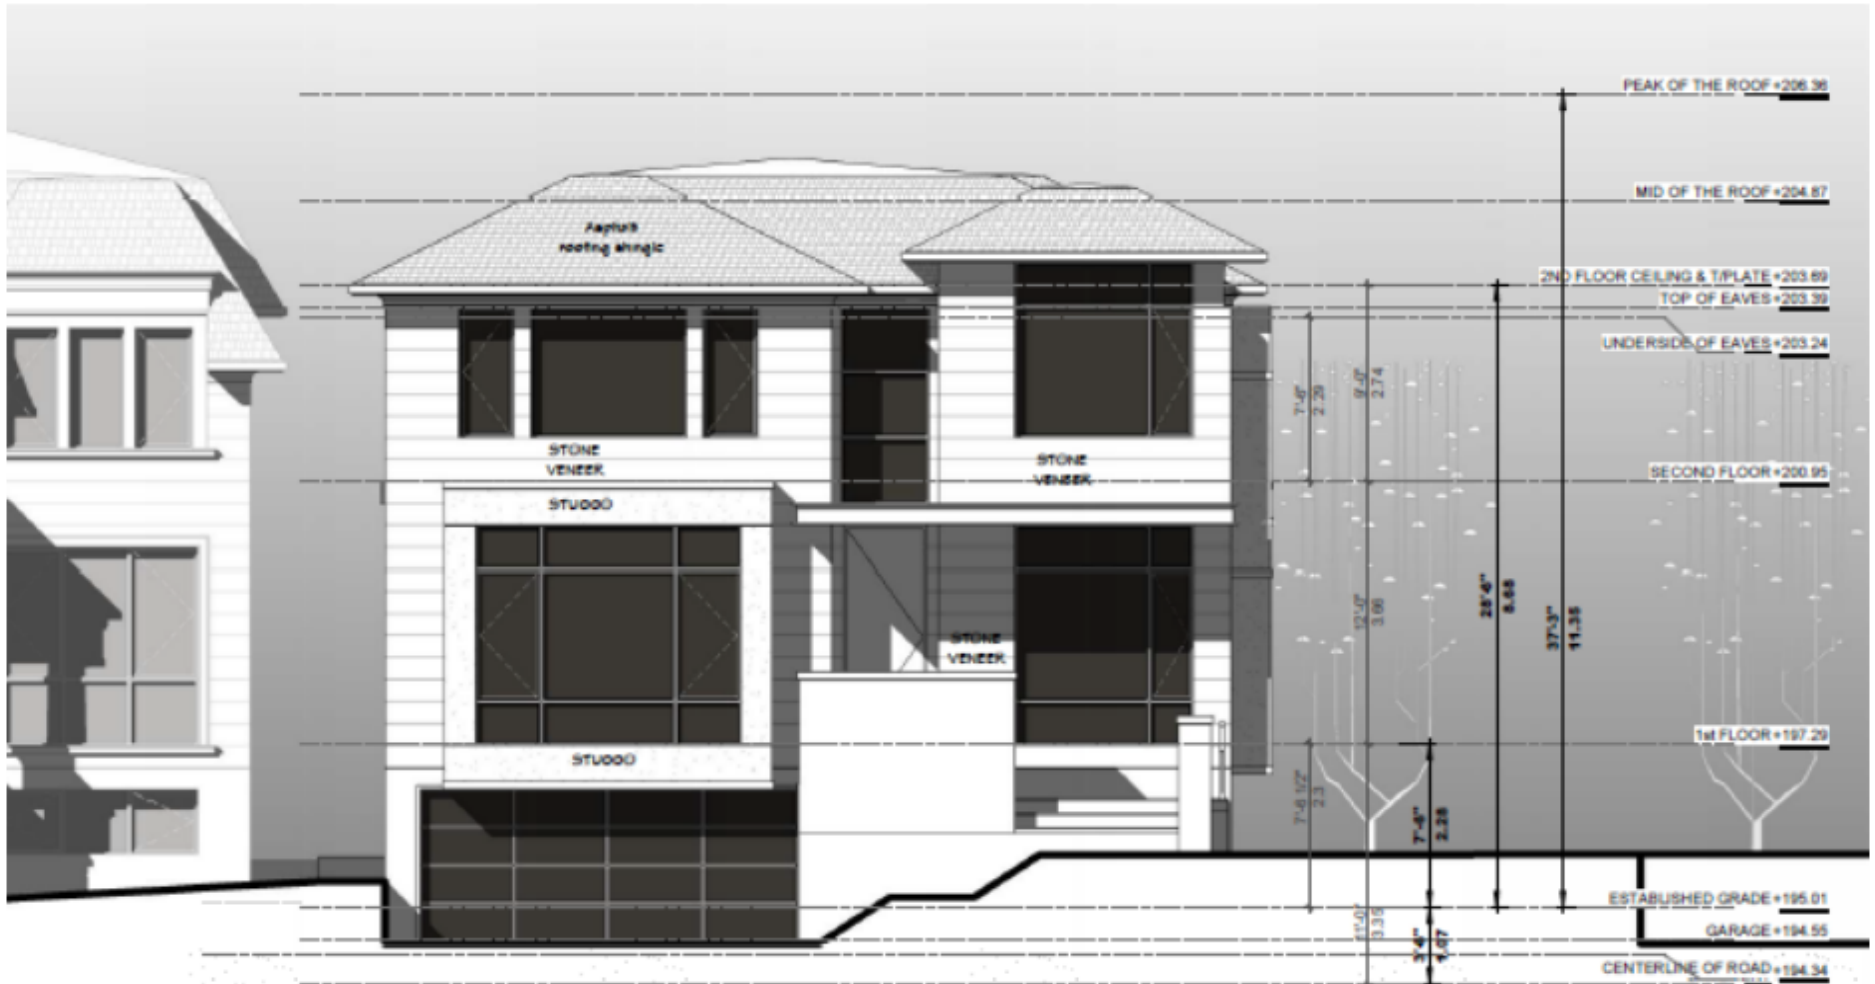

1 SOUTH ELEVATION PART A

Scale: 1 : 75

34 Avenue Road
 UJ/AB SRPBS.24.053

BLOCK 25 File NO. ZBLA-23-0001

CITY OF RICHMOND HILL
 PLANNING AND INFRASTRUCTURE
 DEPARTMENT