


MAP 5 - PROPOSED SITE PLAN

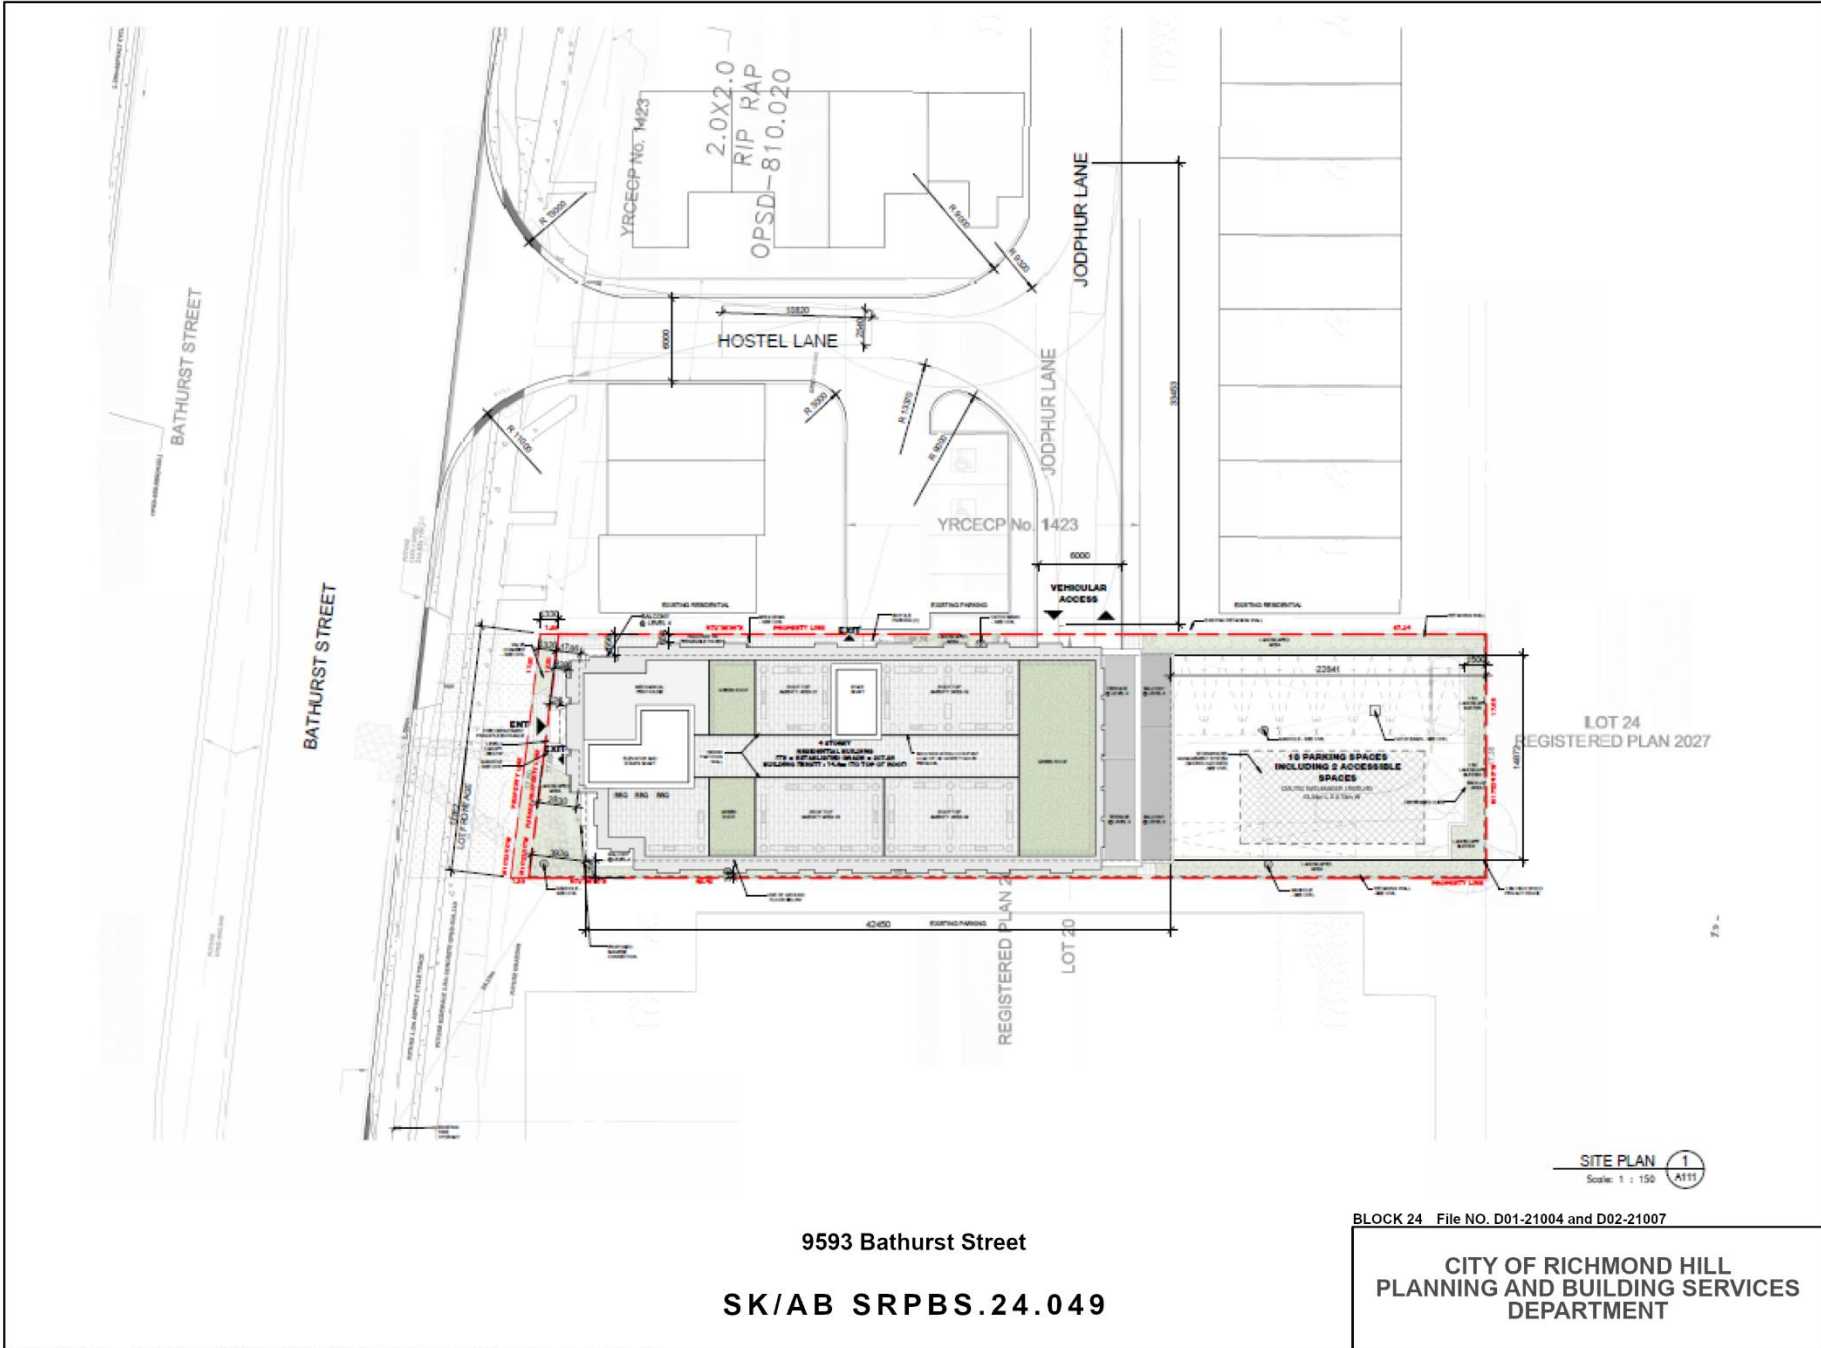

SITE PLAN 1
Scale: 1 : 150
A111

BLOCK 24 File NO. D01-21004 and D02-21007

9593 Bathurst Street
SK/AB SRPBS.24.049

CITY OF RICHMOND HILL
PLANNING AND BUILDING SERVICES
DEPARTMENT

Path: \\PWP\NAS8\gis\Requests\2024\20240506_SK_BLK24_001_21004_D02-21007_SRPBS.24.049_Ticket560707\tools\Staff Report maps\StaffReportMaps.aprx