


# MAP 5 - ORIGINAL SITE PLAN (2018)

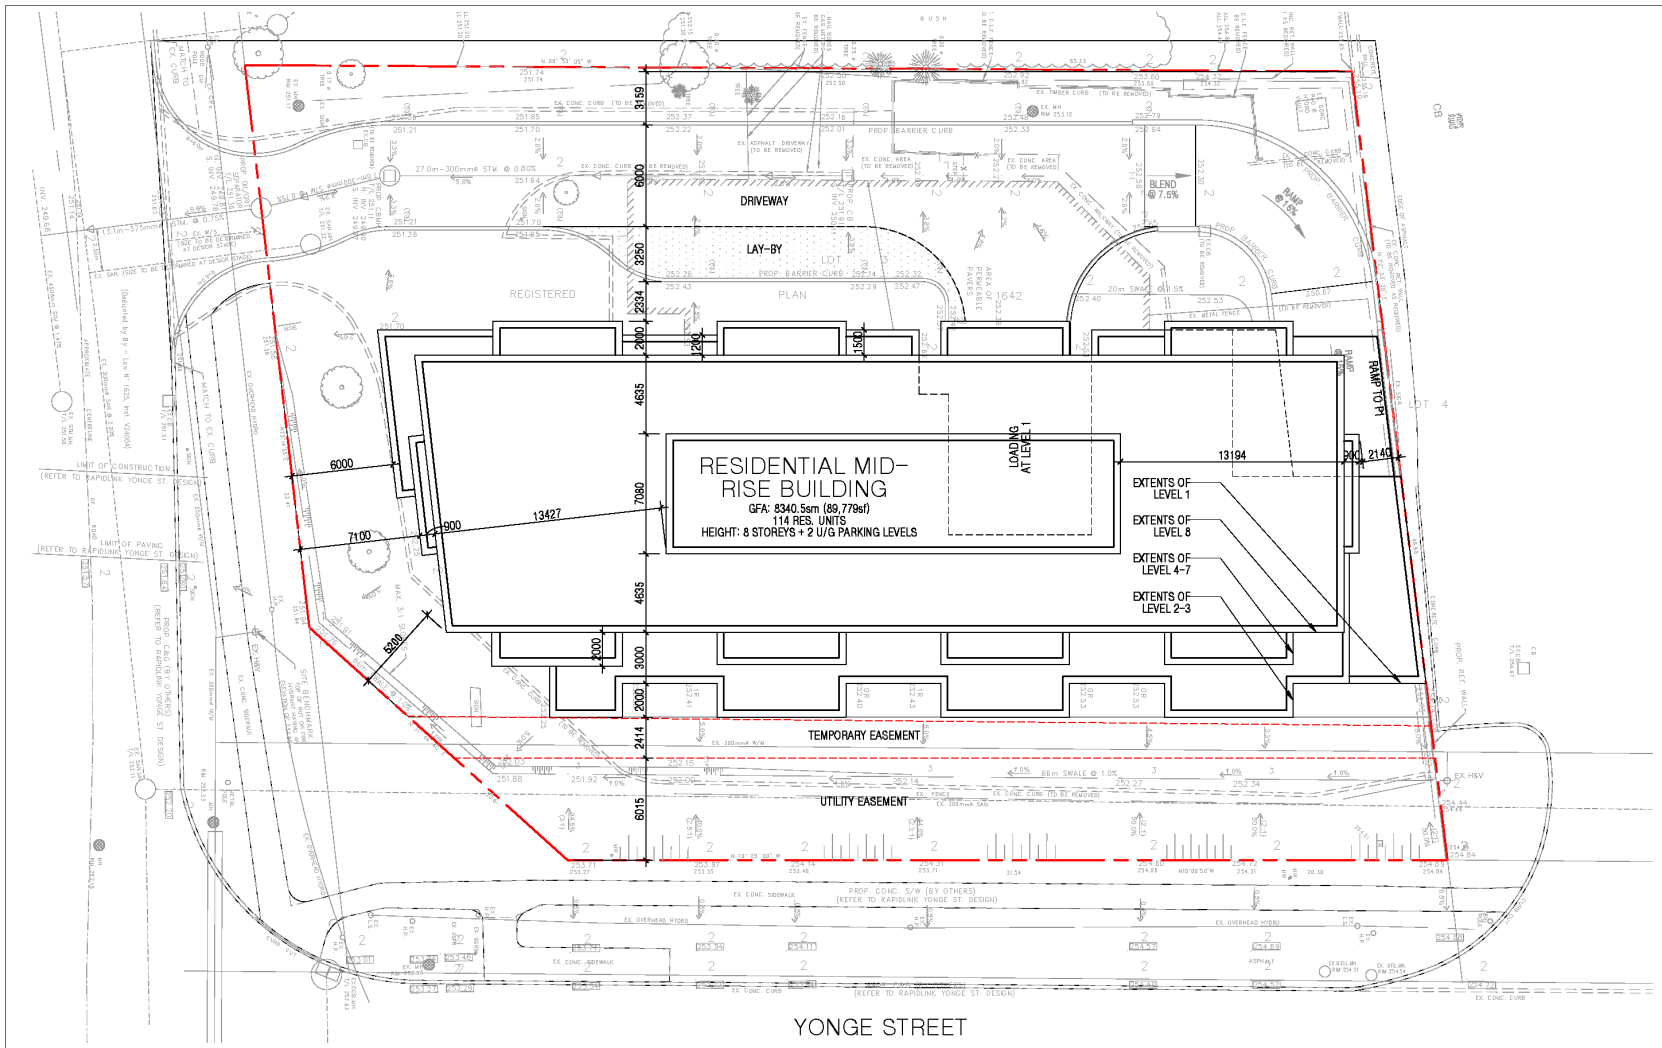

**SITE PLAN**  
 SCALE: 1 : 200

2  
 A1 00

BLOCK 16

File No. D01-18001 & D02-18007

**CITY OF RICHMOND HILL  
 PLANNING AND INFRASTRUCTURE  
 DEPARTMENT**

JH/SW SRPI.21.008