


MAP 6 - PROPOSED CONCEPTUAL SITE PLAN

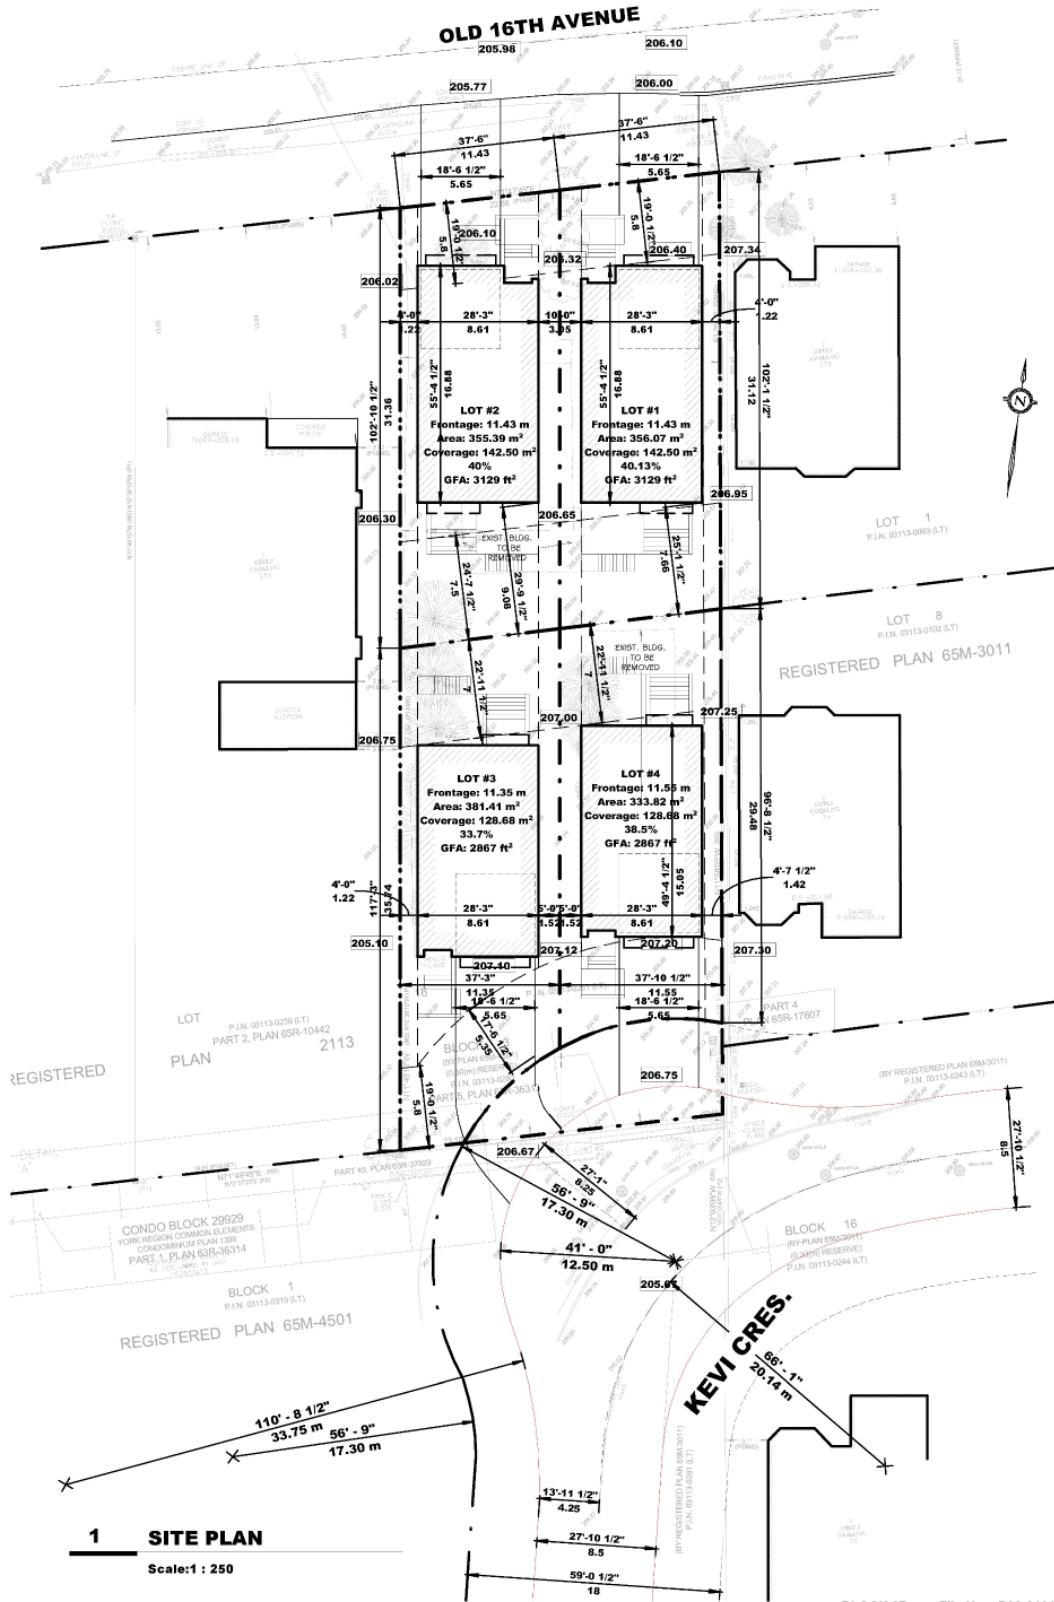

1 SITE PLAN
 Scale: 1 : 250

271 Old 16th Avenue

KG/RG SRPI.22.005

CITY OF RICHMOND HILL
 PLANNING AND INFRASTRUCTURE
 DEPARTMENT