


# MAP 5 - PROPOSED SITE PLAN

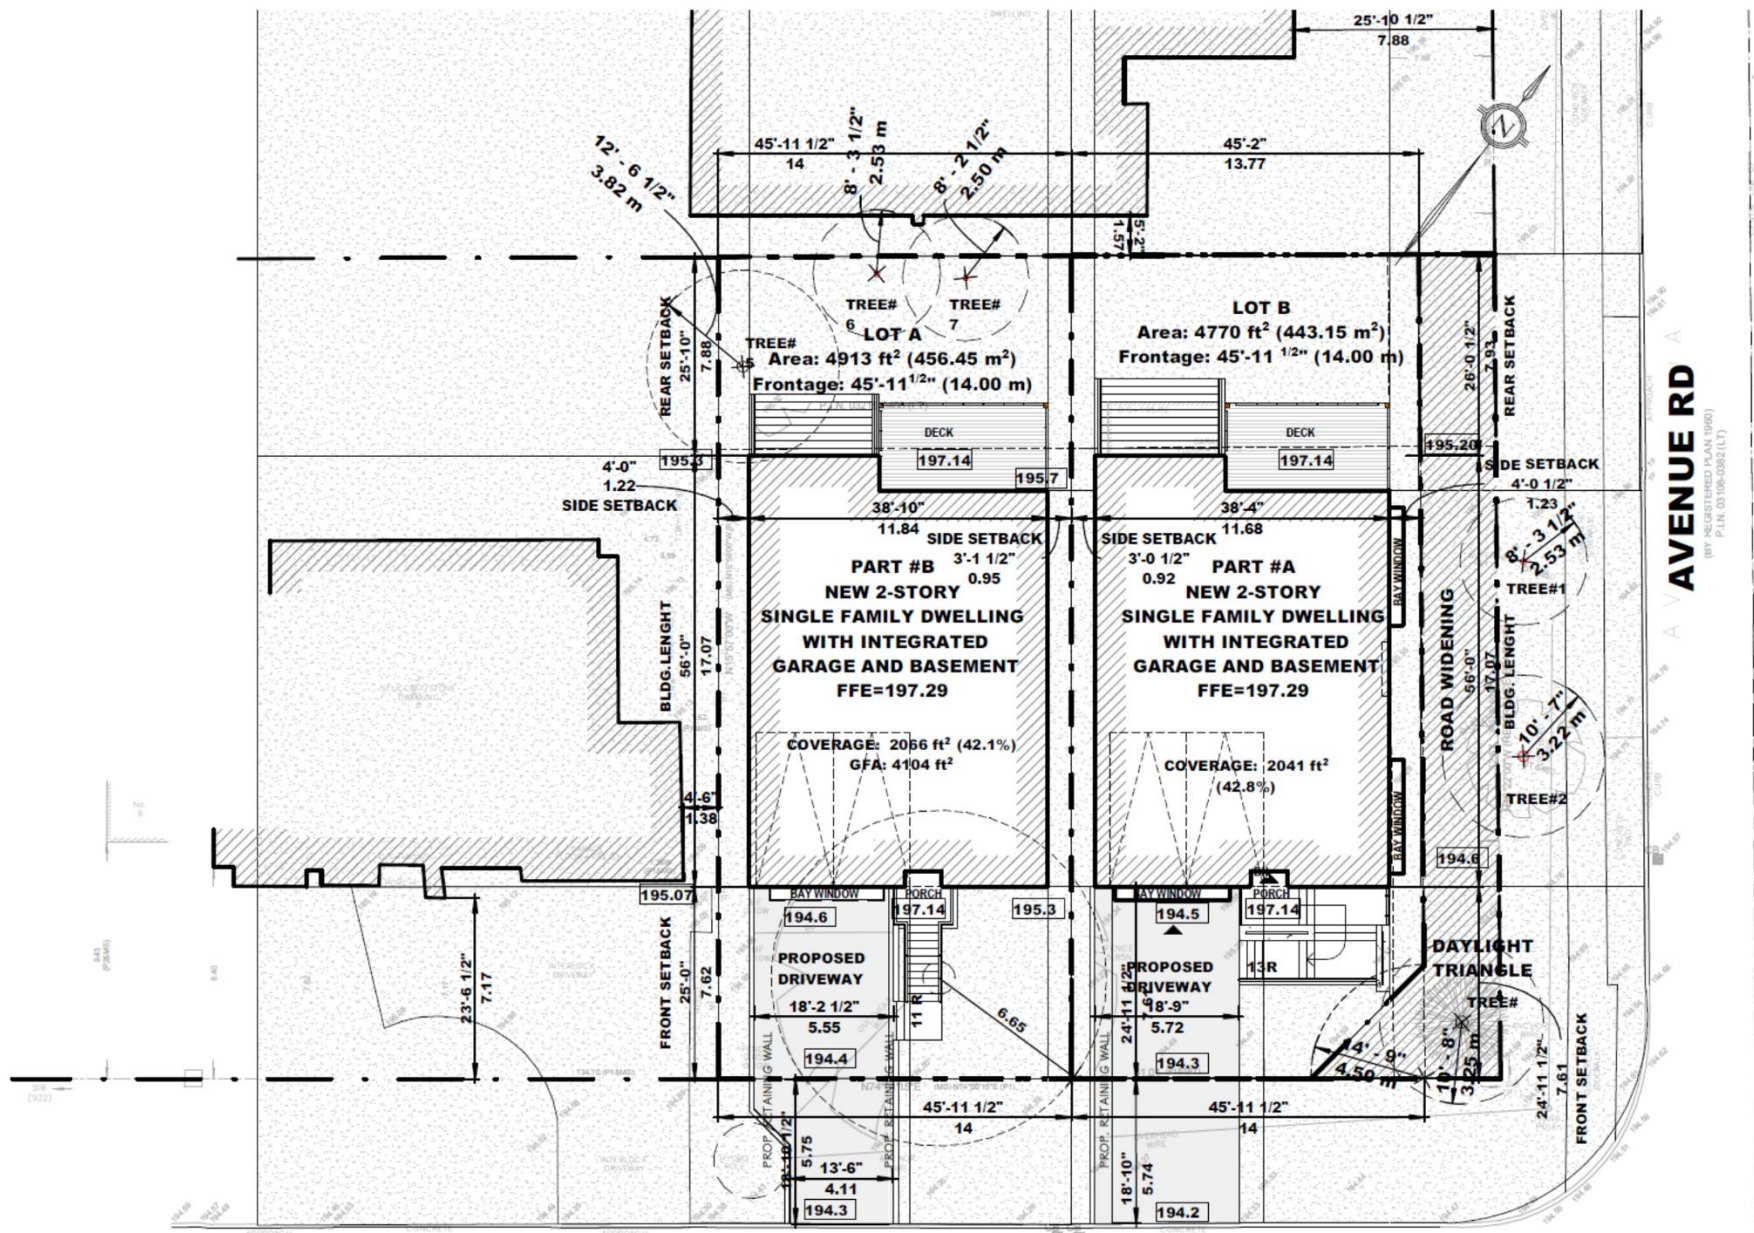

## 1 SITE PLAN

Scale: 1 : 200

## BIRCH AVENUE

(BY REGISTERED PLAN 1960)  
P.I.N. 03215-0713 (LT)

34 Avenue Road

UJ/VC SRPI.23.032

BLOCK 25 File NO. ZBLA-23-0001

CITY OF RICHMOND HILL  
PLANNING AND INFRASTRUCTURE  
DEPARTMENT