


MAP 9 - PROPOSED SITE PLAN

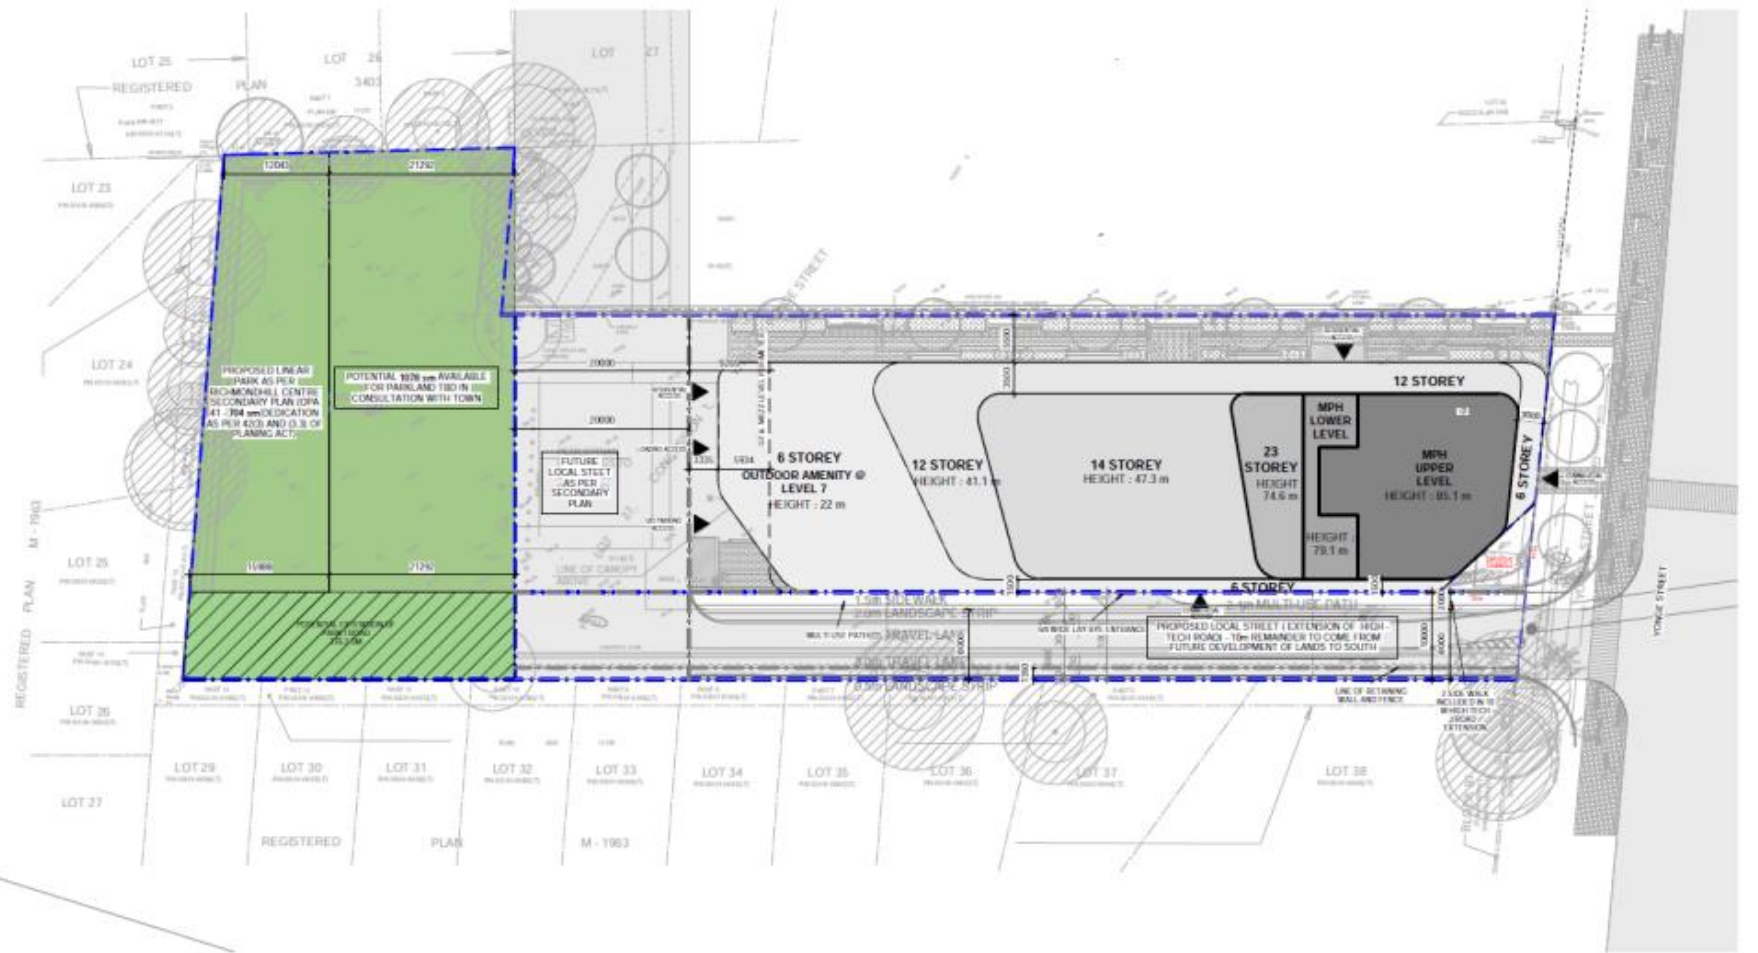

1 SITE PLAN
Scale: 1 : 300

8790 Yonge Street
FT/VC SRCM.24.05

BLOCK 25 File NO. OPA-24-0001 and ZBLA-24-0002

CITY OF RICHMOND HILL
RICHMOND HILL CENTRE AND
ECONOMIC DEVELOPMENT