


Map 4 - Original Site Plan

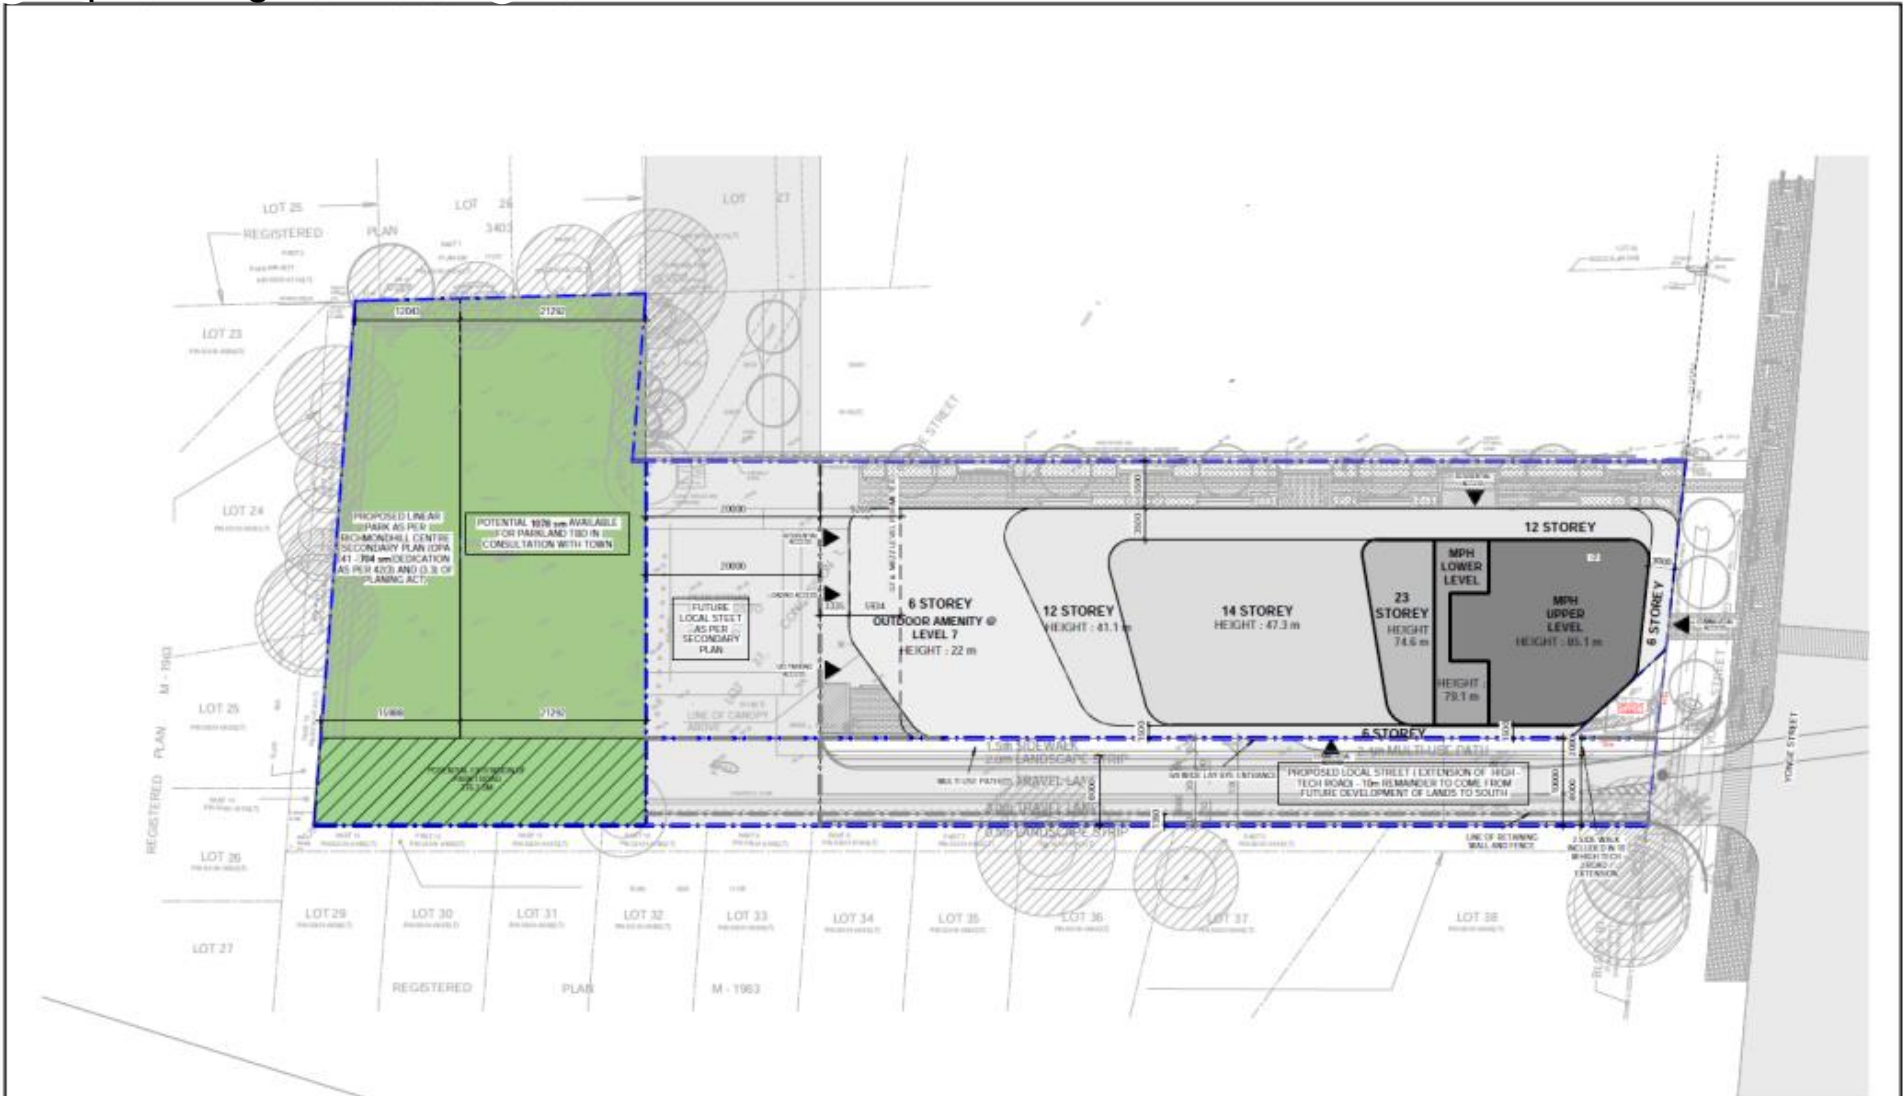

1 SITE PLAN
Scale: 1:300

8790 Yonge Street
FT/VC SRCM.24.08

BLOCK 25 File NO. OPA-24-0001 and ZBLA-24-0002
CITY OF RICHMOND HILL
RICHMOND HILL CENTRE AND
ECONOMIC DEVELOPMENT