


MAP 7 - PROPOSED EAST ELEVATION - BUILDINGS C,D&E

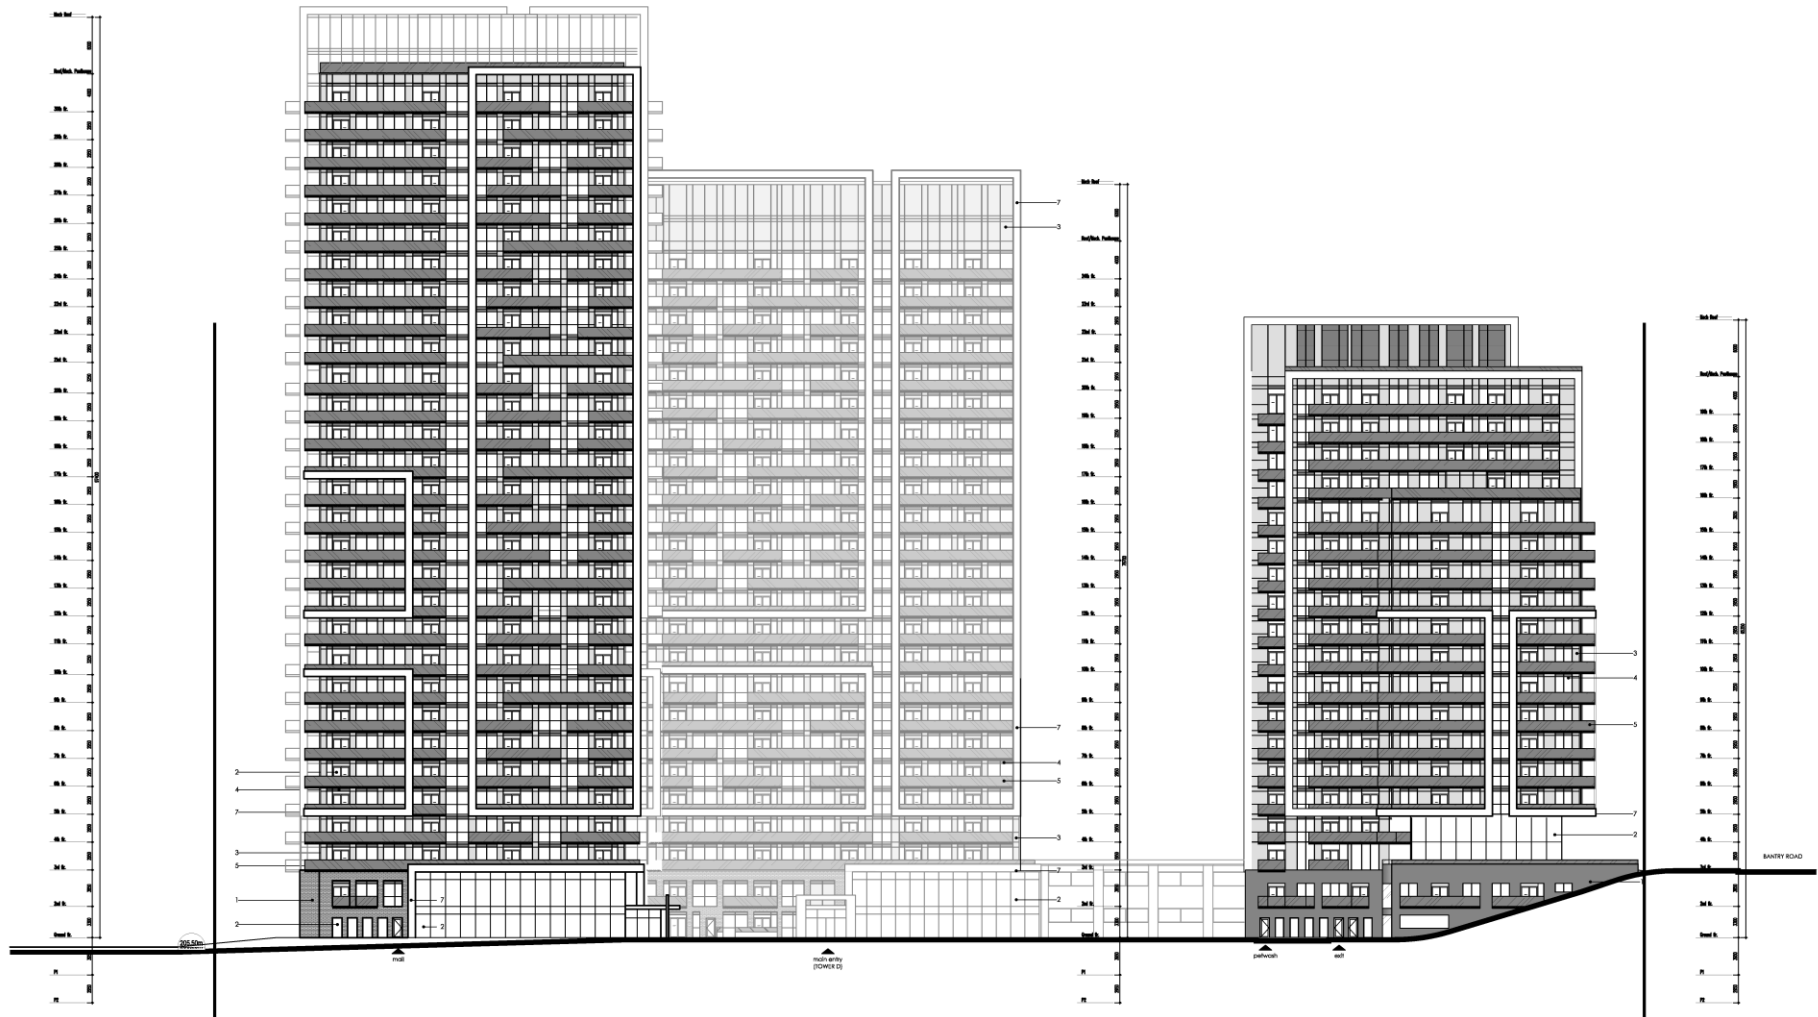

Block 26

File No. D06-17085

FT/HL SRPRS.18.041

**TOWN OF RICHMOND HILL
PLANNING AND REGULATORY
SERVICES DEPARTMENT**