



MAP 6 - PROPOSED ELEVATIONS

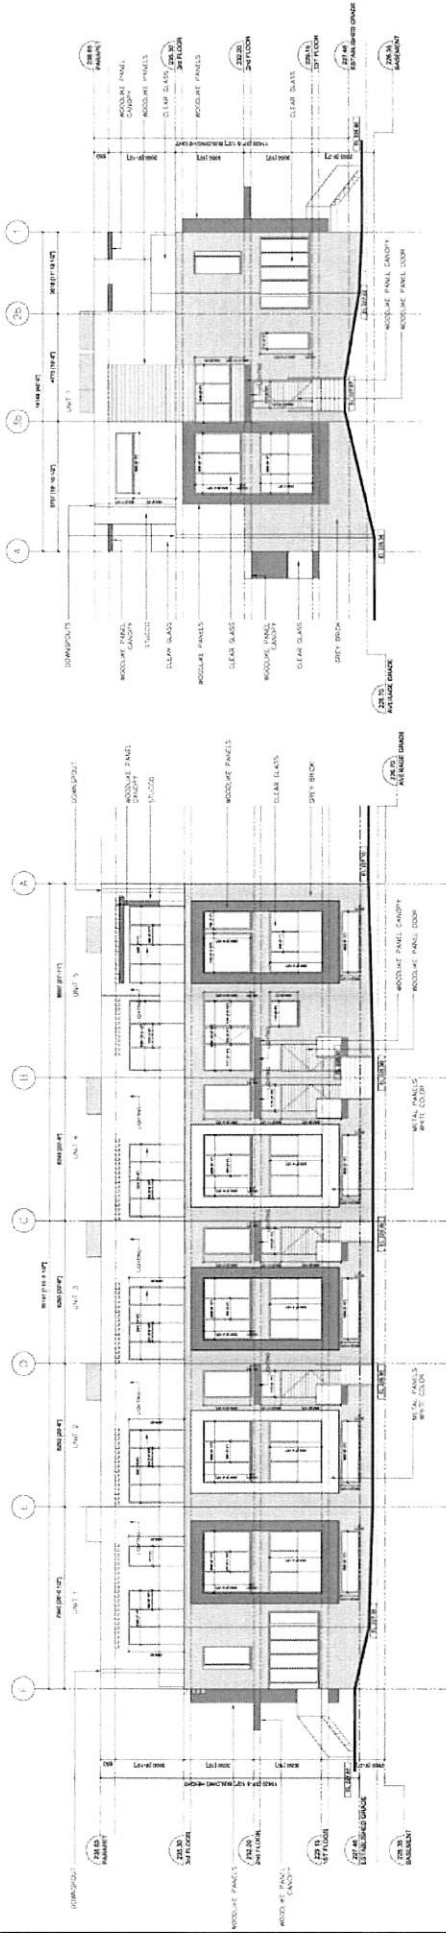

FRONT ELEVATION

SIDE ELEVATION

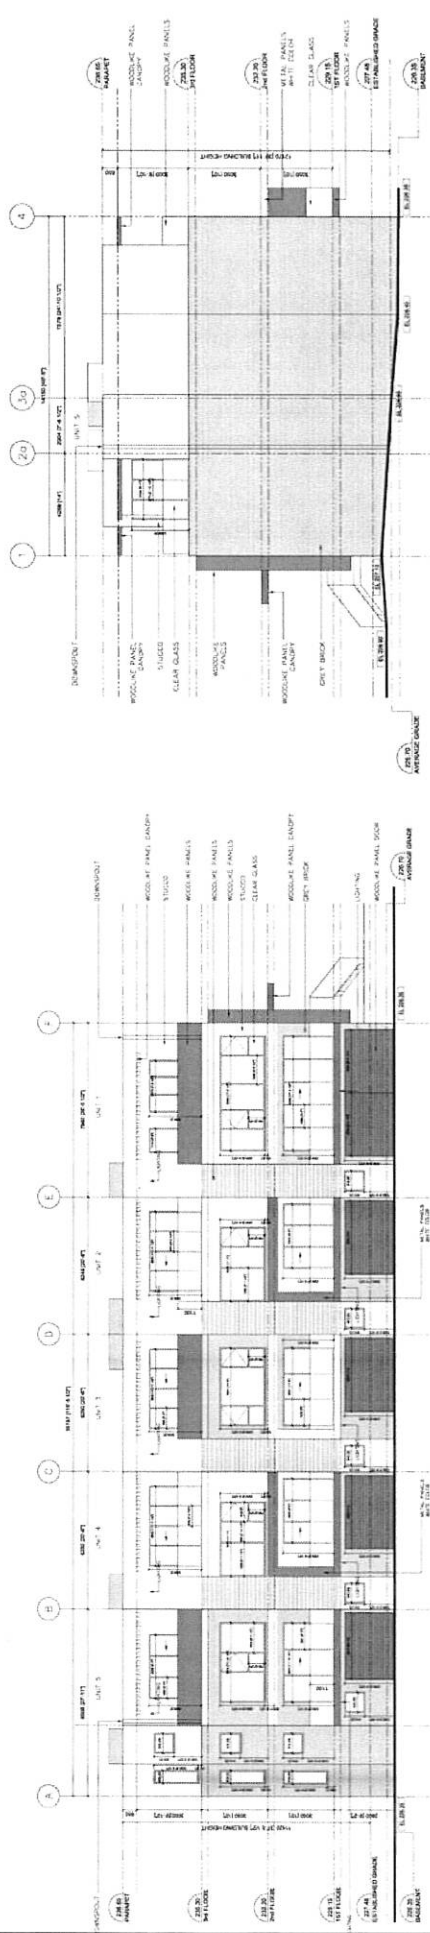

REAR ELEVATION

SIDE ELEVATION

Block 24 File No. D02-18008

TOWN OF RICHMOND HILL
PLANNING AND REGULATORY
SERVICES DEPARTMENT

SF/SS SRPRS .19.006