



MAP 7 - REVISED BUILDING ELEVATIONS - BLOCKS A,C,D,E AND G

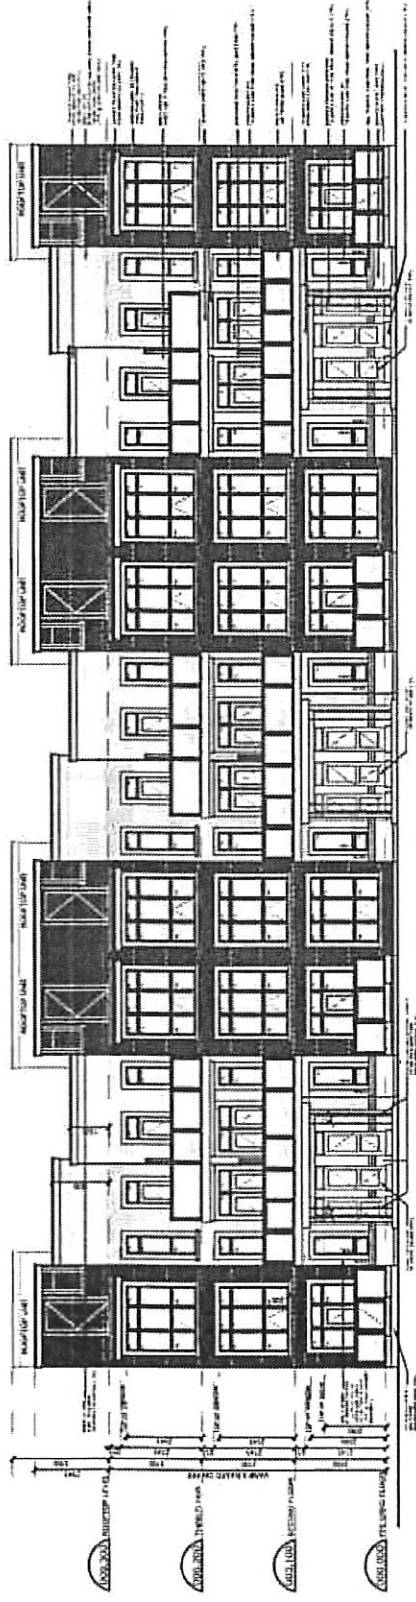

1 BLOCK 'A,C,D,E,G' w/ 3 MODULES - FRONT ELEVATION
SCALE 1/100

REAR TO FRONT OFFICE CALLISTO AND BLOCK

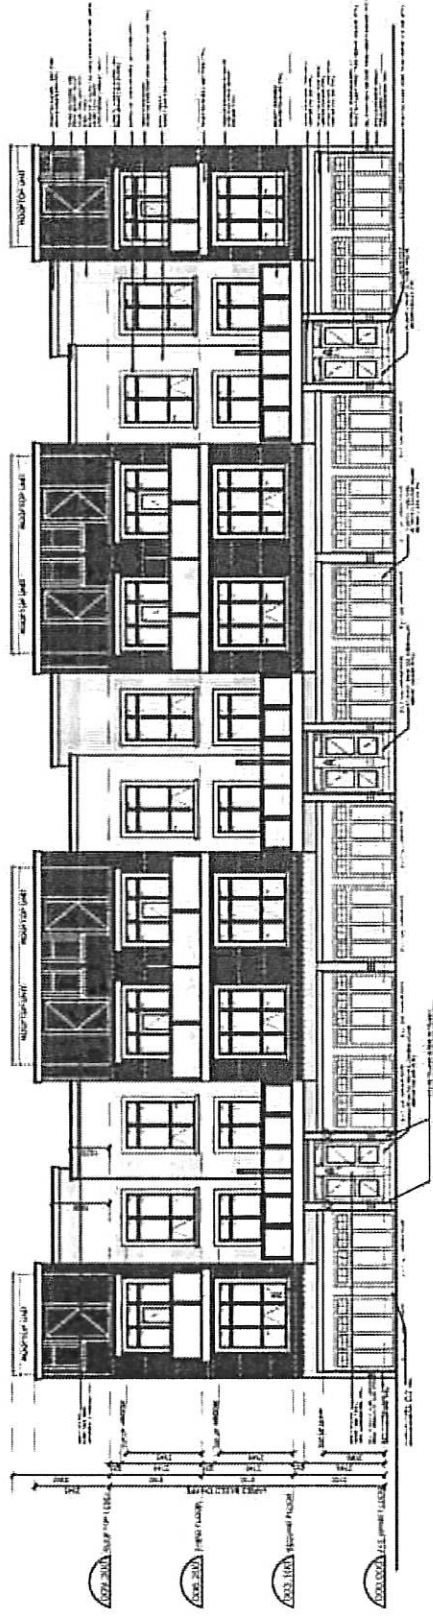

2 BLOCK 'A,C,D,E,G' w/ 3 MODULES - REAR ELEVATION
SCALE 1/100

Block 08 File No.D02-18007

TOWN OF RICHMOND HILL
PLANNING AND REGULATORY
SERVICES DEPARTMENT

SF/SS SRPRS .19.017