


MAP 6 - PROPOSED EAST FACING (YONGE STREET) ELEVATION

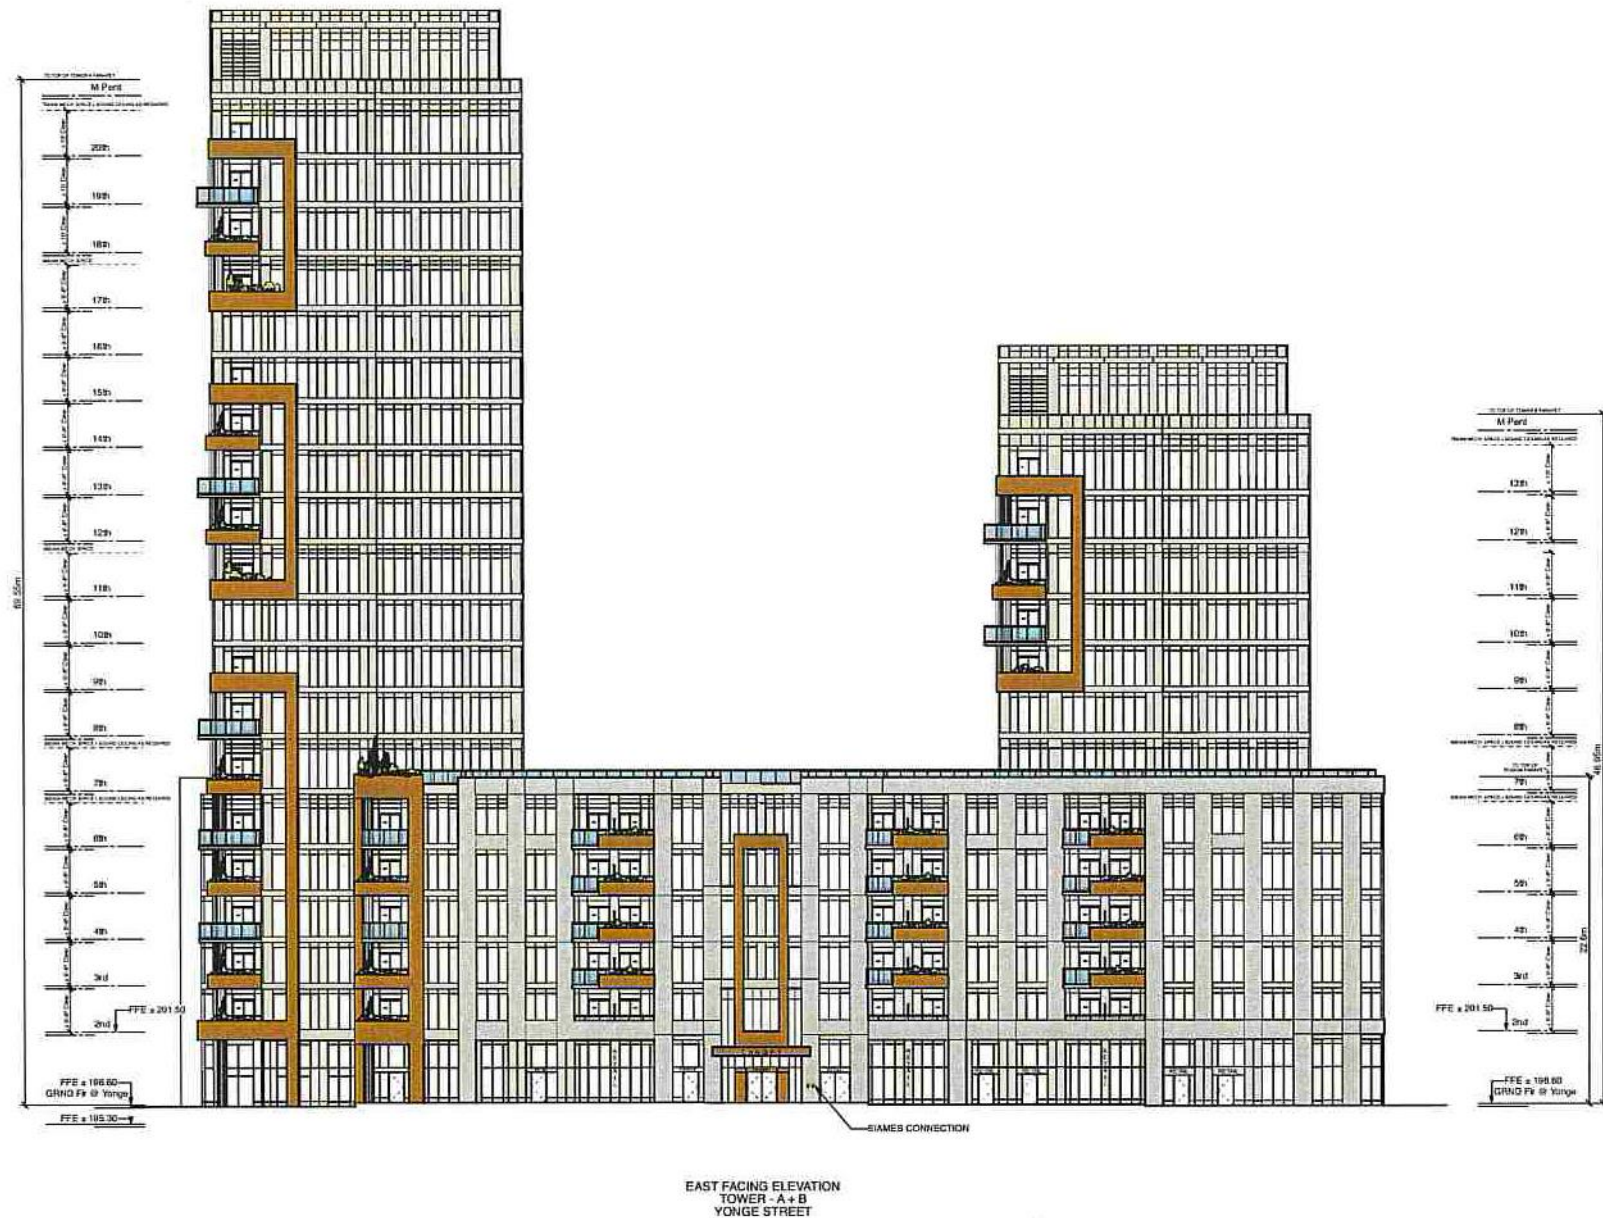

BLOCK 25

File Nos. D01-18007
D02-18033, D06-18068

**CITY OF RICHMOND HILL
PLANNING AND REGULATORY
SERVICES DEPARTMENT**

KF/SS SRPRS.19.084