


MAP 7 - PROPOSED SOUTH FACING (GARDEN AVENUE) ELEVATION

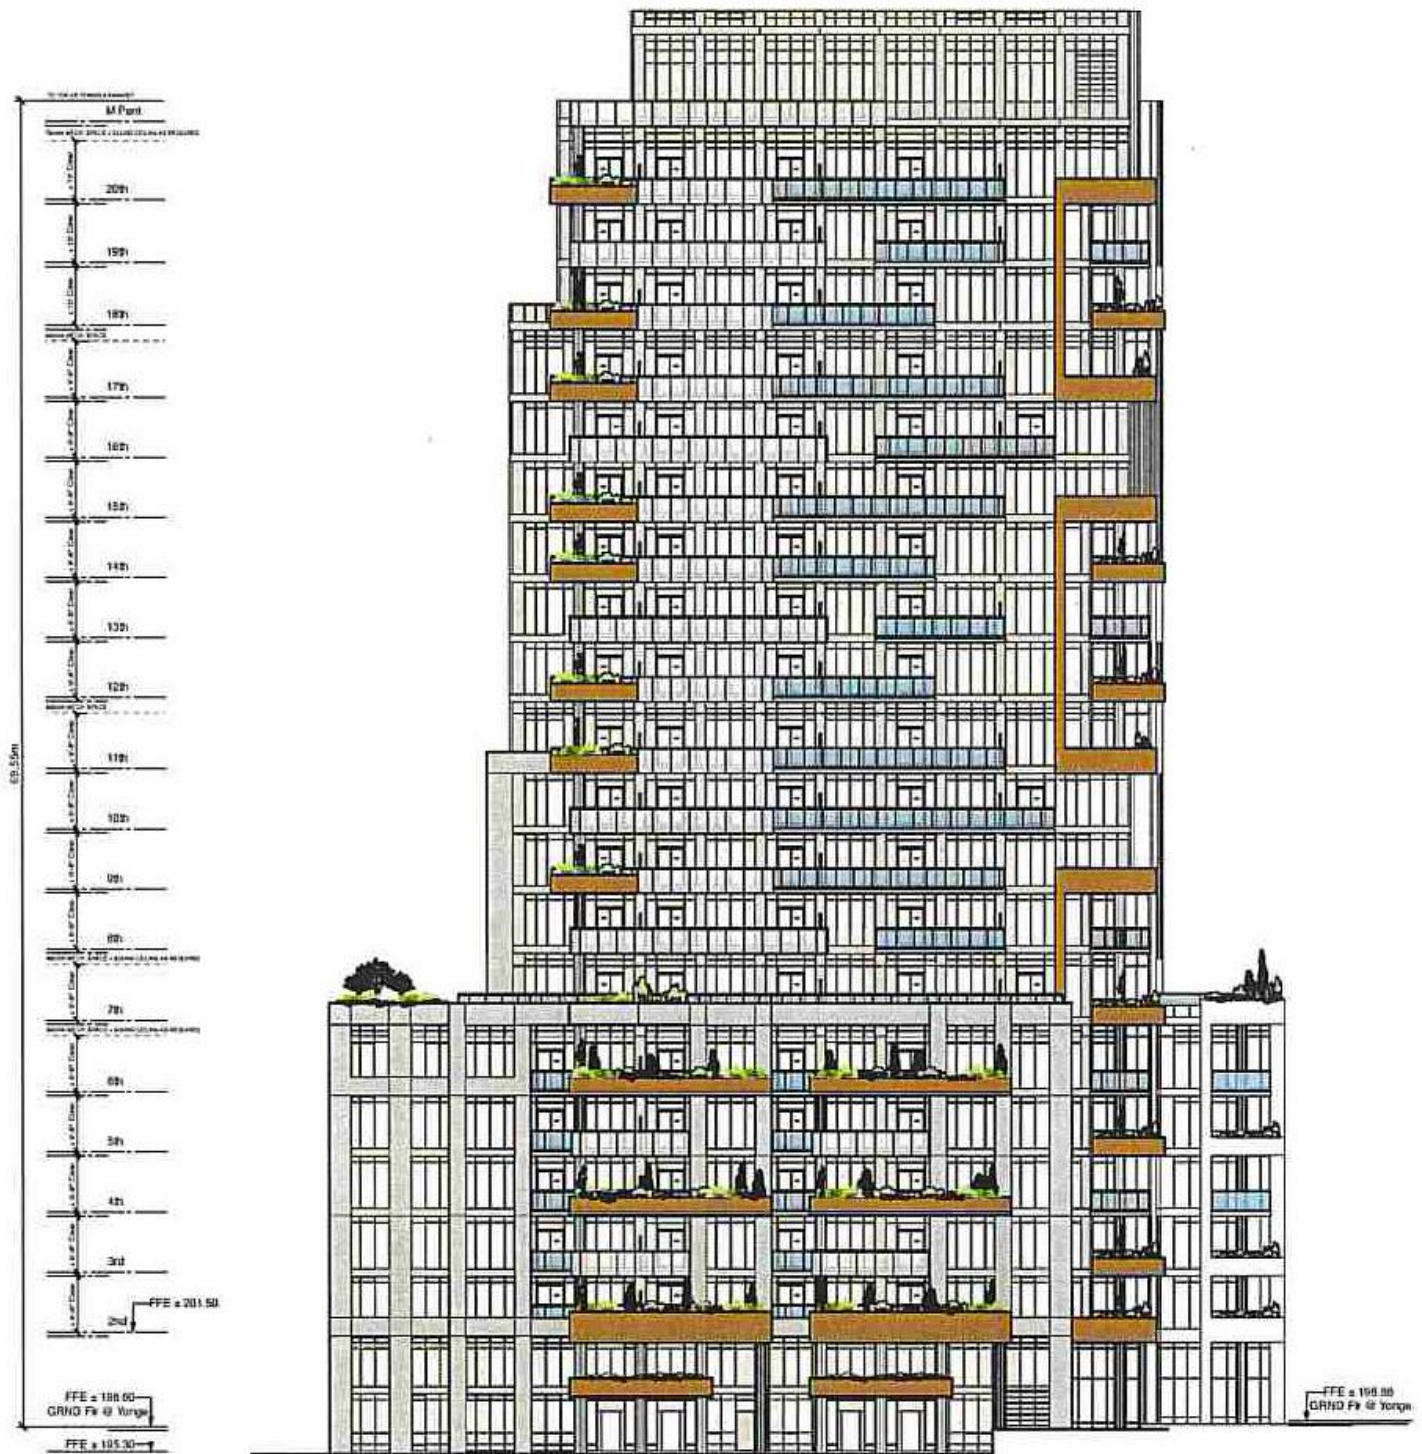

SOUTH FACING ELEVATION
TOWER - A
GARDEN AVENUE

BLOCK 25

File Nos. D01-18007
D02-18033, D06-18068

SF/SS SRPRS.19.084

City of Richmond Hill
Planning and Regulatory
Services Department