


MAP 7 - PROPOSED TOWER SOUTH ELEVATION

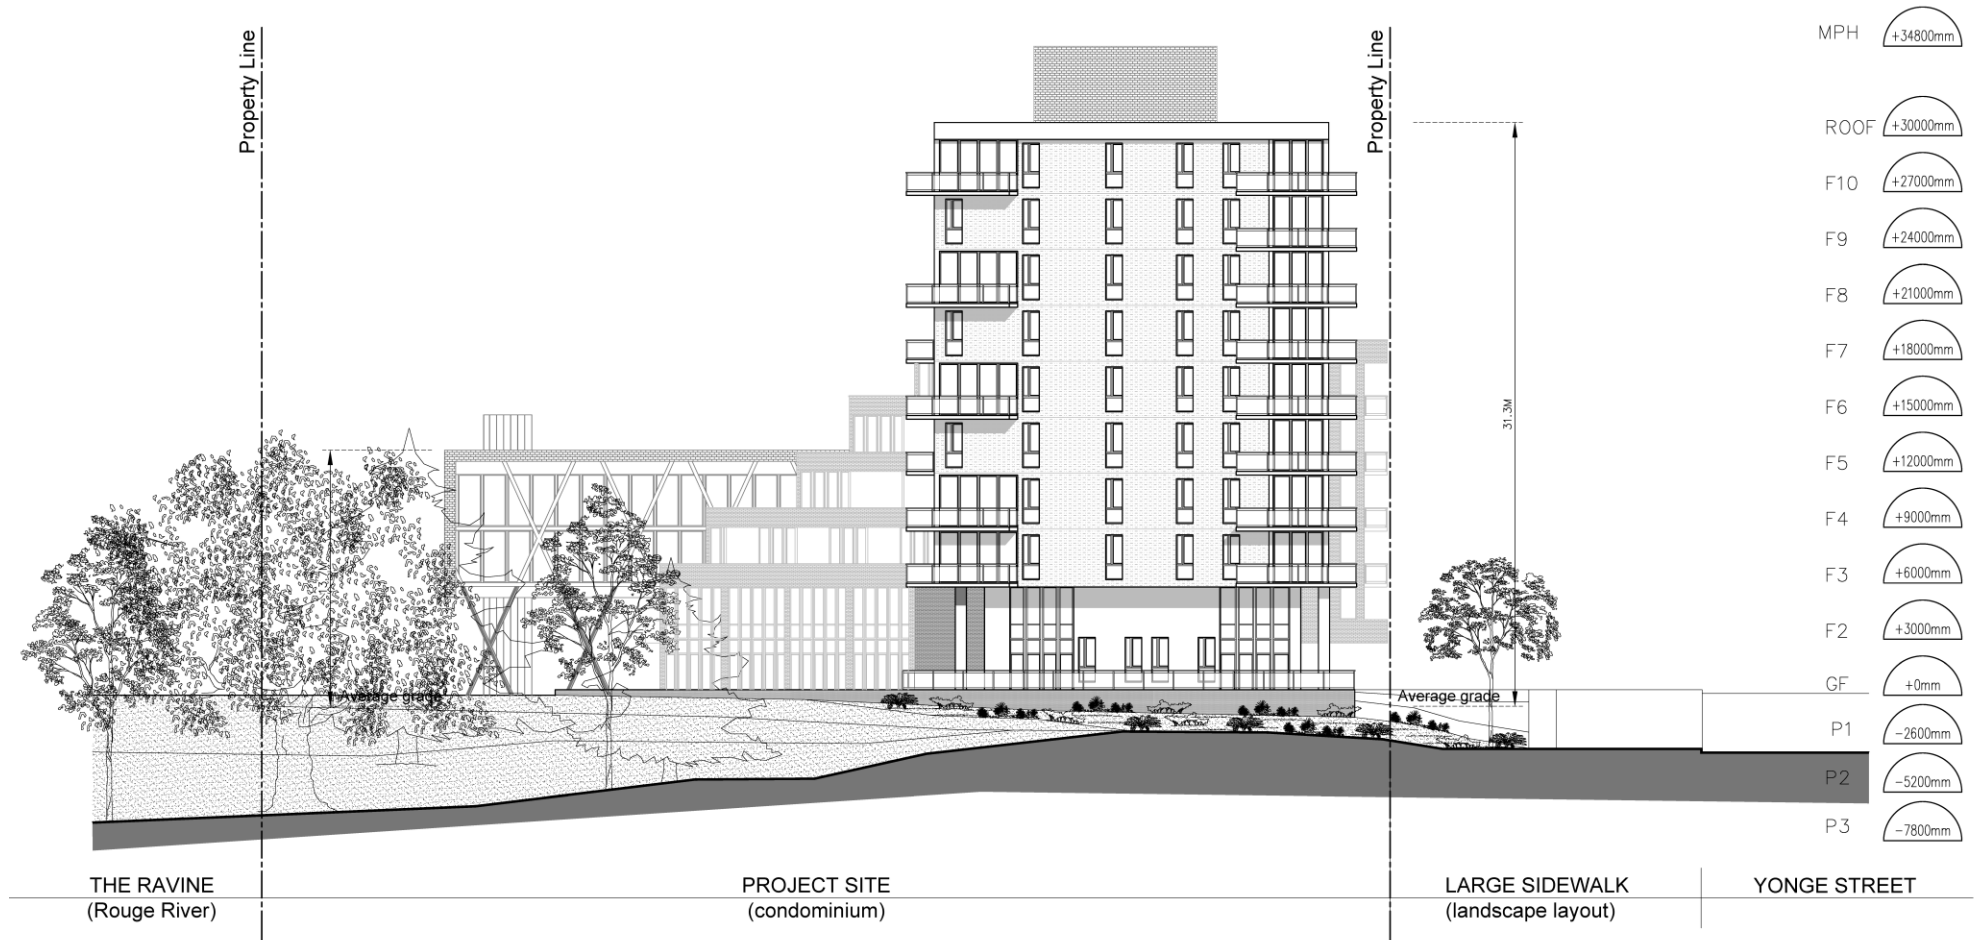

VIEW LOOKING NORTH ALONG YONGE STREET

BLOCK 16

FILE Nos. D01-14003
D02-14014

LAP/SS SRPRS.19.046

**TOWN OF RICHMOND HILL
PLANNING AND REGULATORY
SERVICES DEPARTMENT**