


# MAP 7 - PROPOSED FRONT ELEVATION

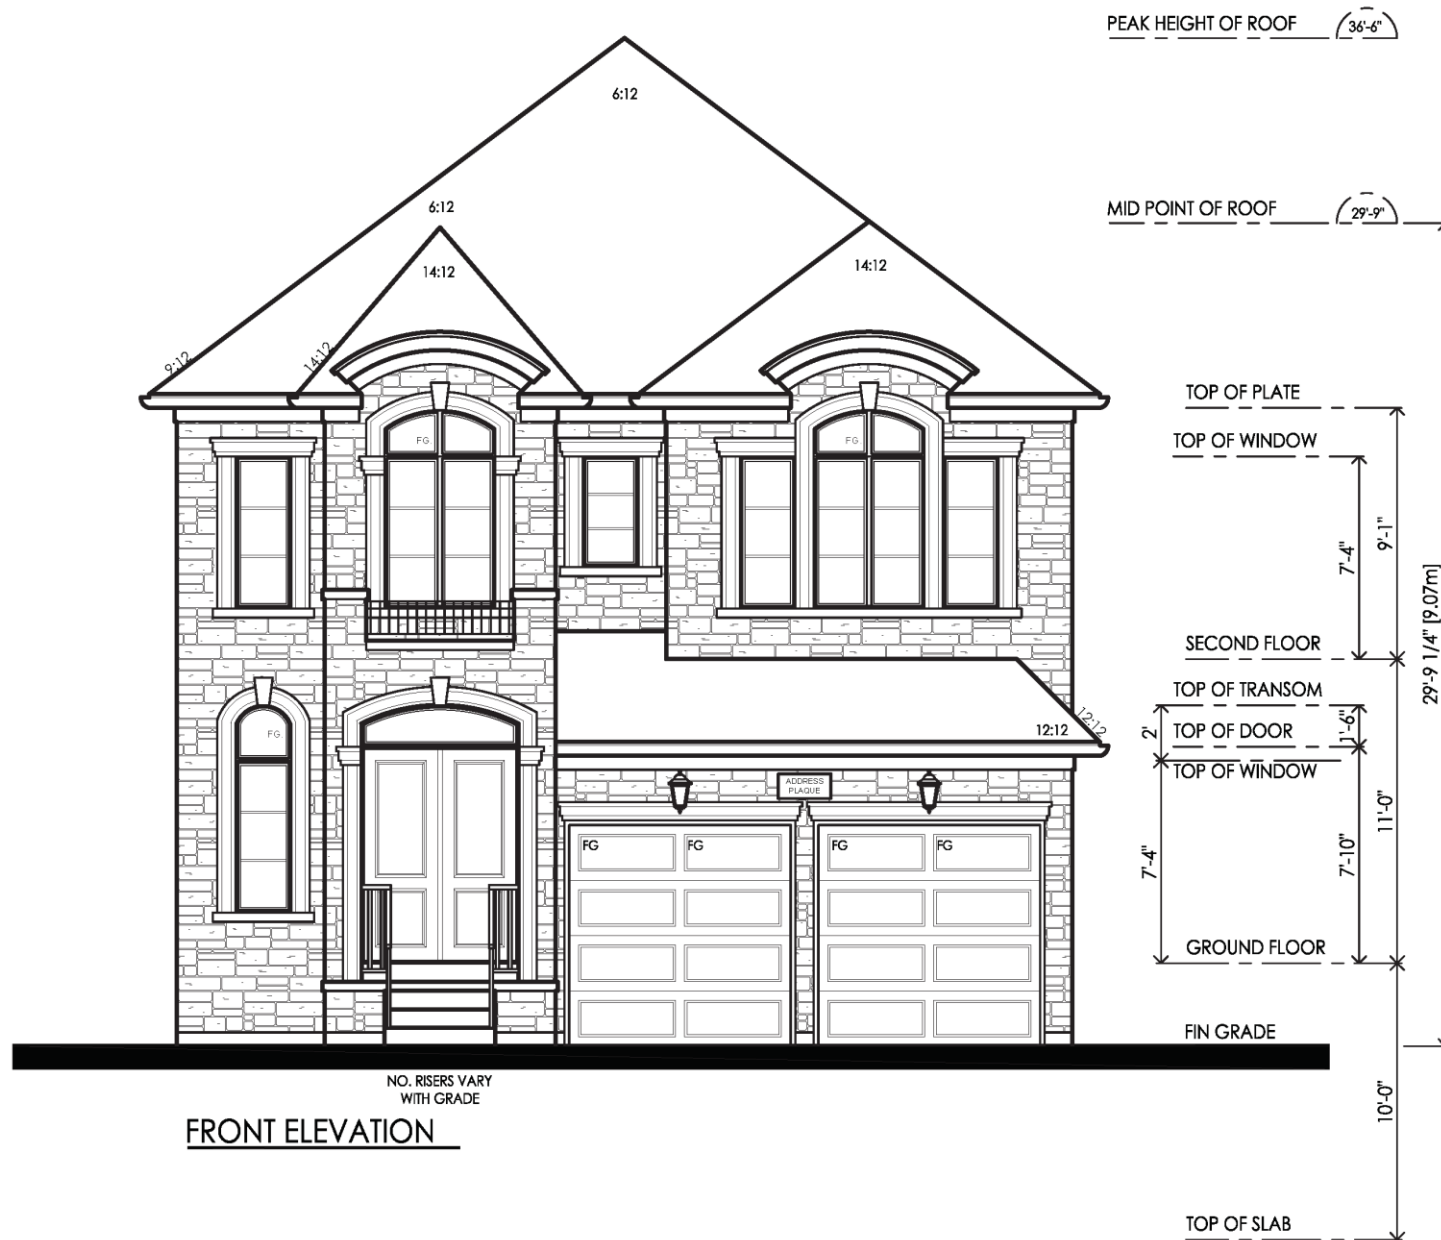

FRONT ELEVATION

BLOCK 02

FILE No. D02-19001

**CITY OF RICHMOND HILL  
PLANNING AND REGULATORY  
SERVICES DEPARTMENT**

SM/SS SRPRS.19.105