



MAP 7 - PROPOSED APARTMENT BUILDING ELEVATIONS

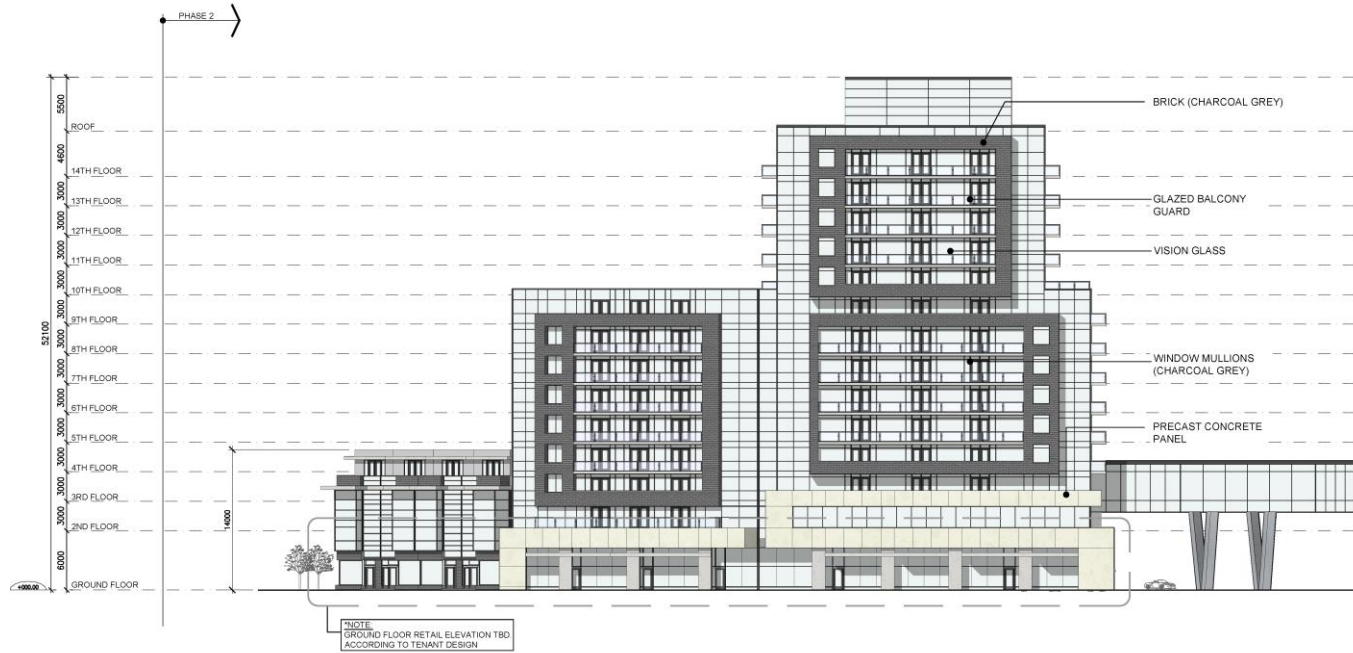

FRONT ELEVATION

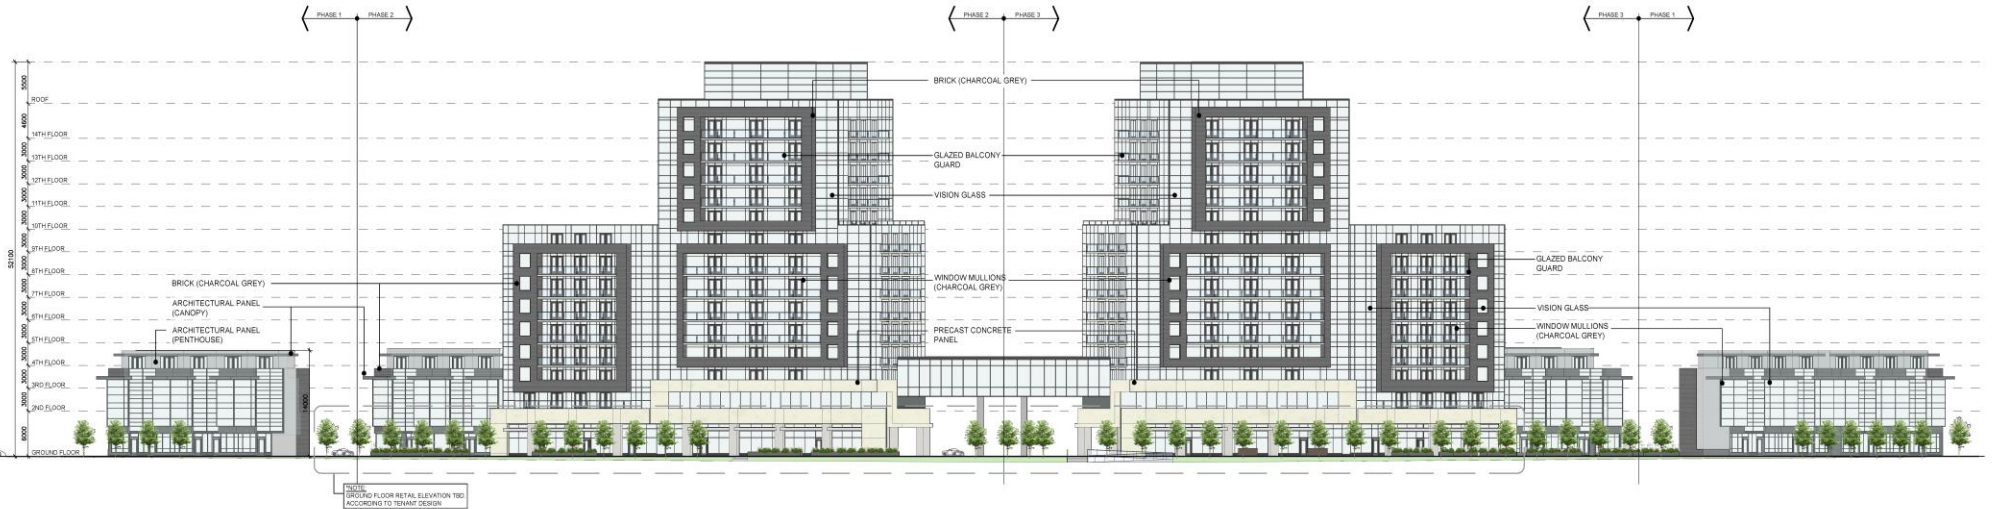

STREETSCAPE ELEVATION

BLOCK 14

FILE Nos. D01-18008
D02-16036

**CITY OF RICHMOND HILL
PLANNING AND REGULATORY
SERVICES DEPARTMENT**