


MAP 8 - CONCEPTUAL TOWNHOUSE ELEVATIONS 2

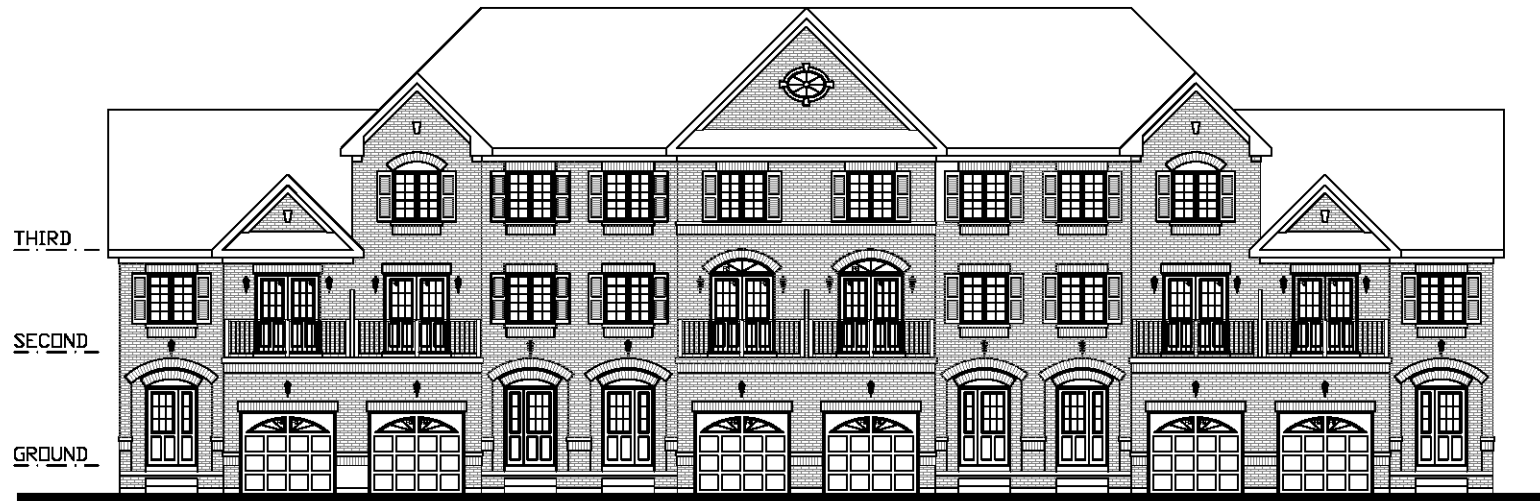

BLOCK ELEVATION FACING STREET 'A'



BLOCK ELEVATION FACING KING ROAD

Block 01

FILE Nos.D02-18026
D03-18013

PL/SS SRPRS.19.123

**City of Richmond Hill
Planning and Regulatory
Services Department**