


MAP 7 - PROPOSED BUILDING 4 ELEVATIONS

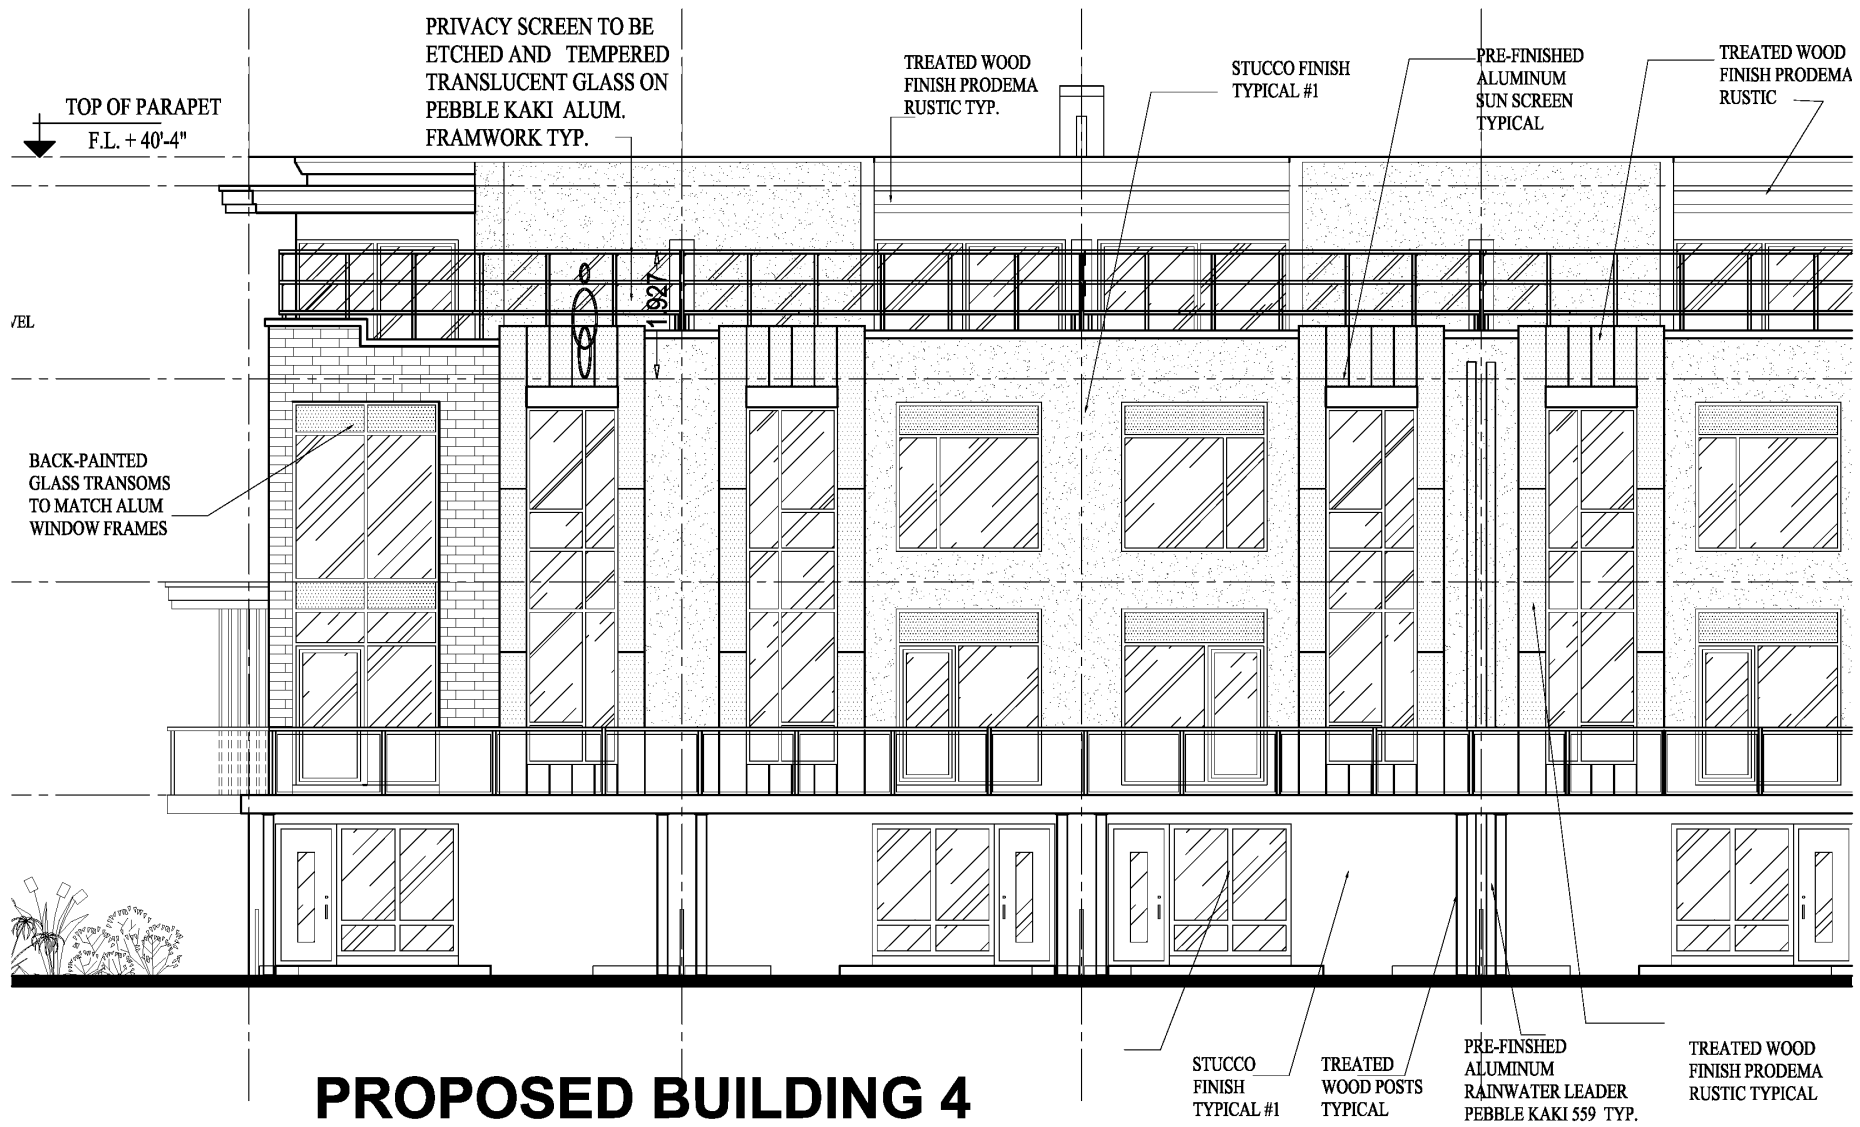

PROPOSED BUILDING 4
REAR ELEVATION

Block 27
File Nos. D03-18015
D02-14037

City of Richmond Hill
Planning and Regulatory
Services Department

SF/SS SRPRS 19.197