

SRPRS.19.172
Attachment 1

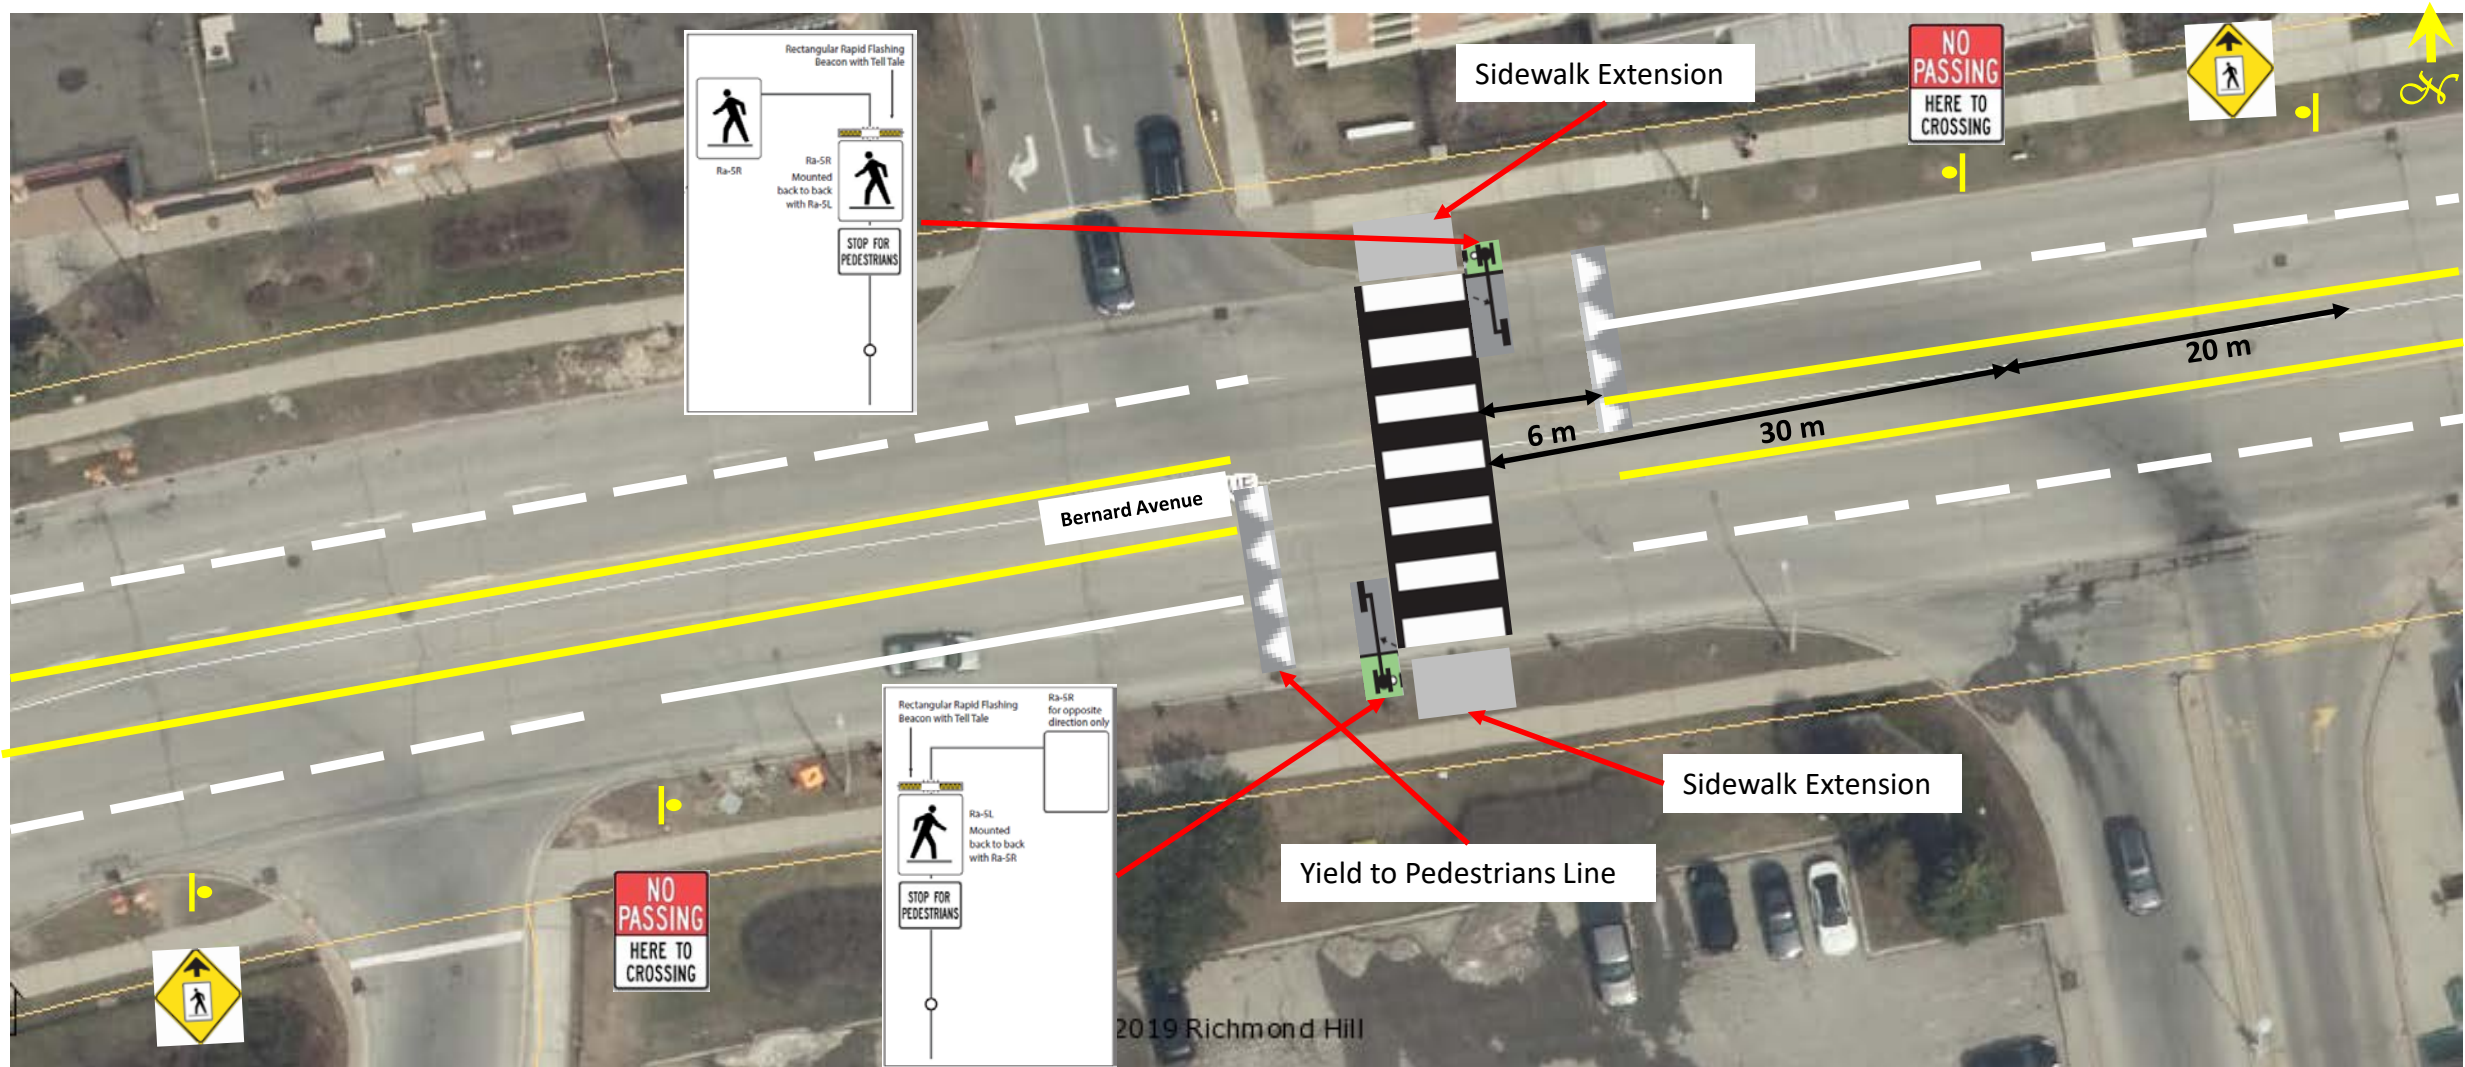


Figure: Pedestrian Crossing Improvements at Bernard Avenue