


**Staff Report SRPRS.20.021
Map 2 - Site Servicing Plan**

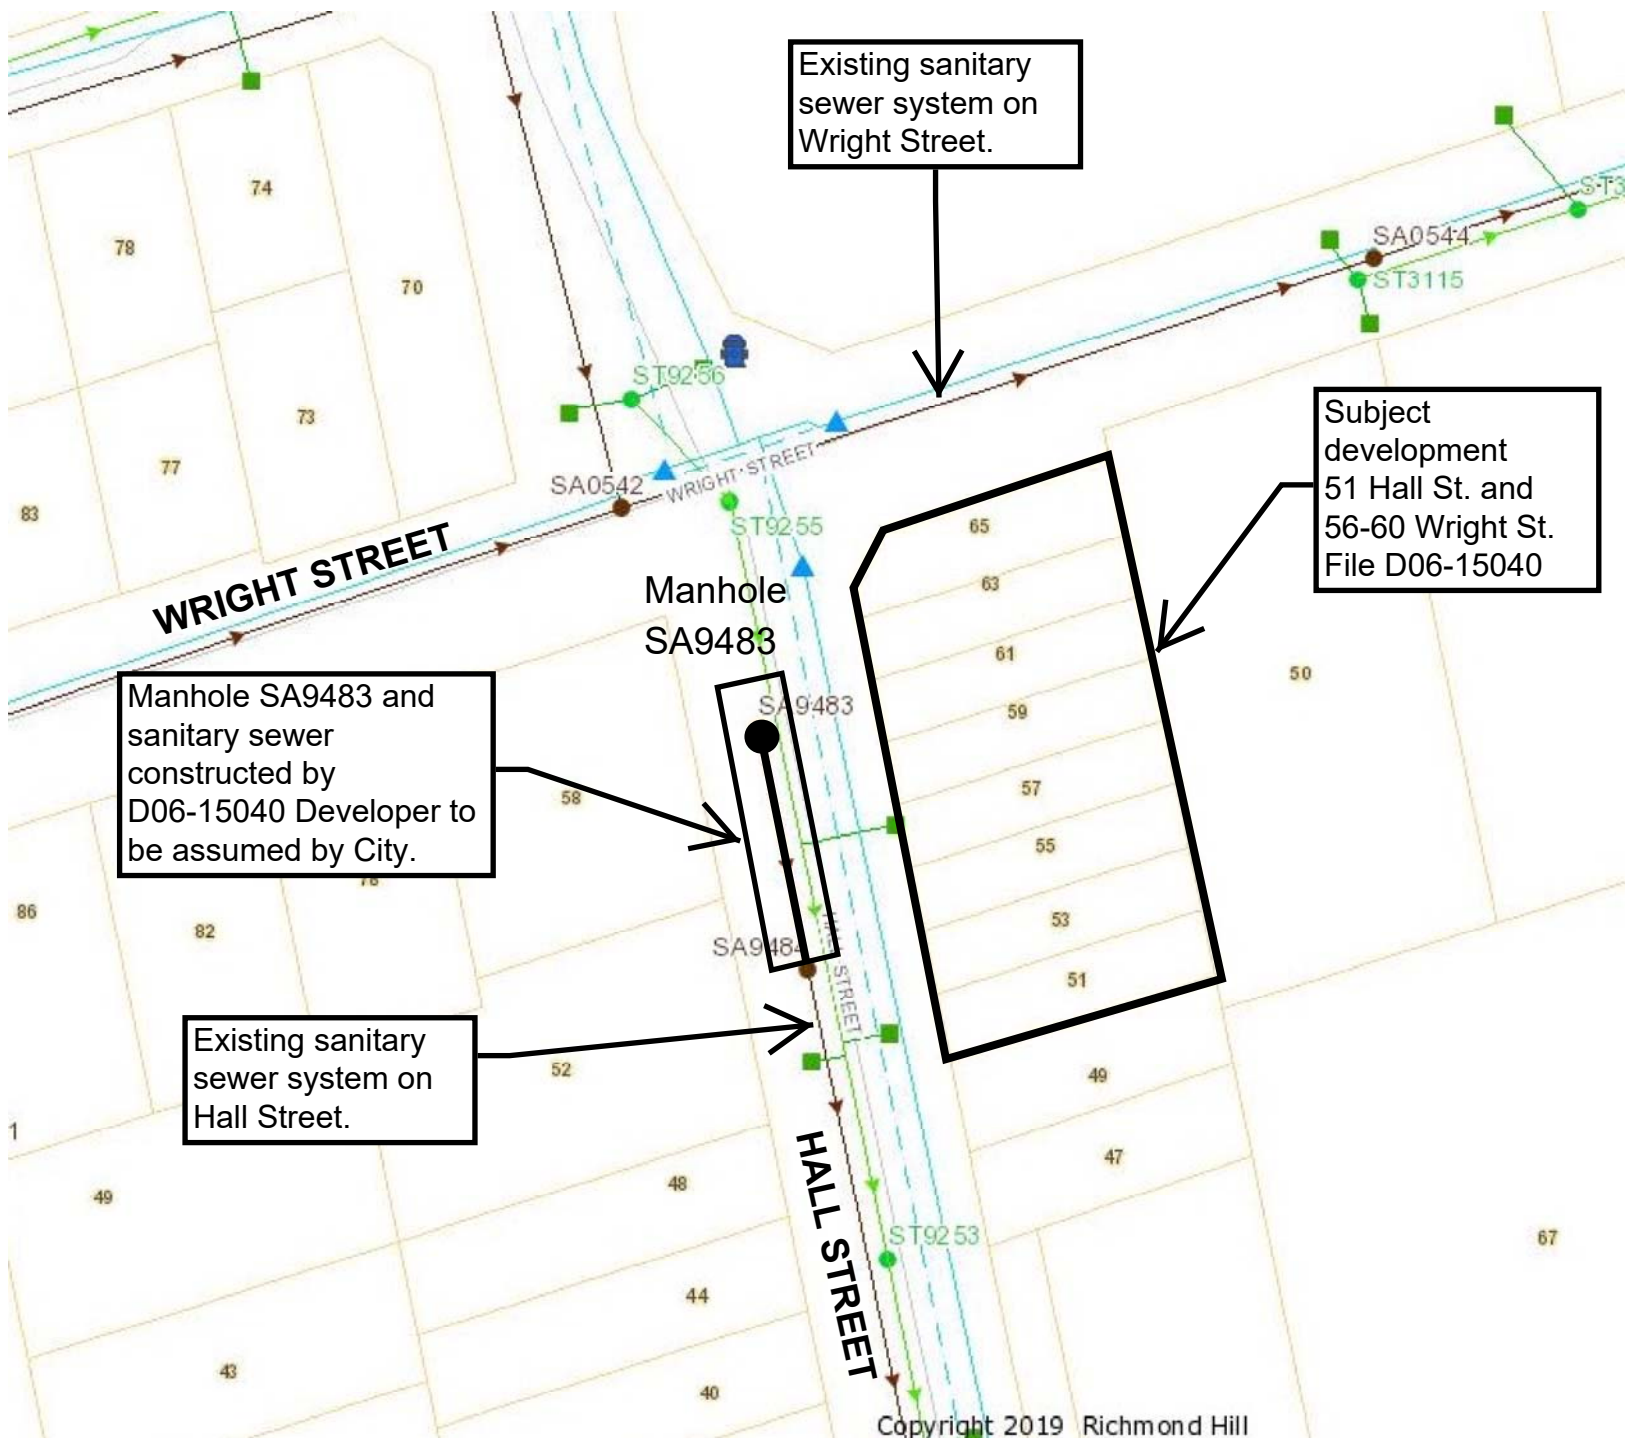

Existing sanitary sewer system on Wright Street.

Subject development 51 Hall St. and 56-60 Wright St. File D06-15040

Manhole SA9483 and sanitary sewer constructed by D06-15040 Developer to be assumed by City.

Existing sanitary sewer system on Hall Street.