


MAP 9 - PROPOSED FRONT ELEVATIONS - Building Blocks 1 and 2

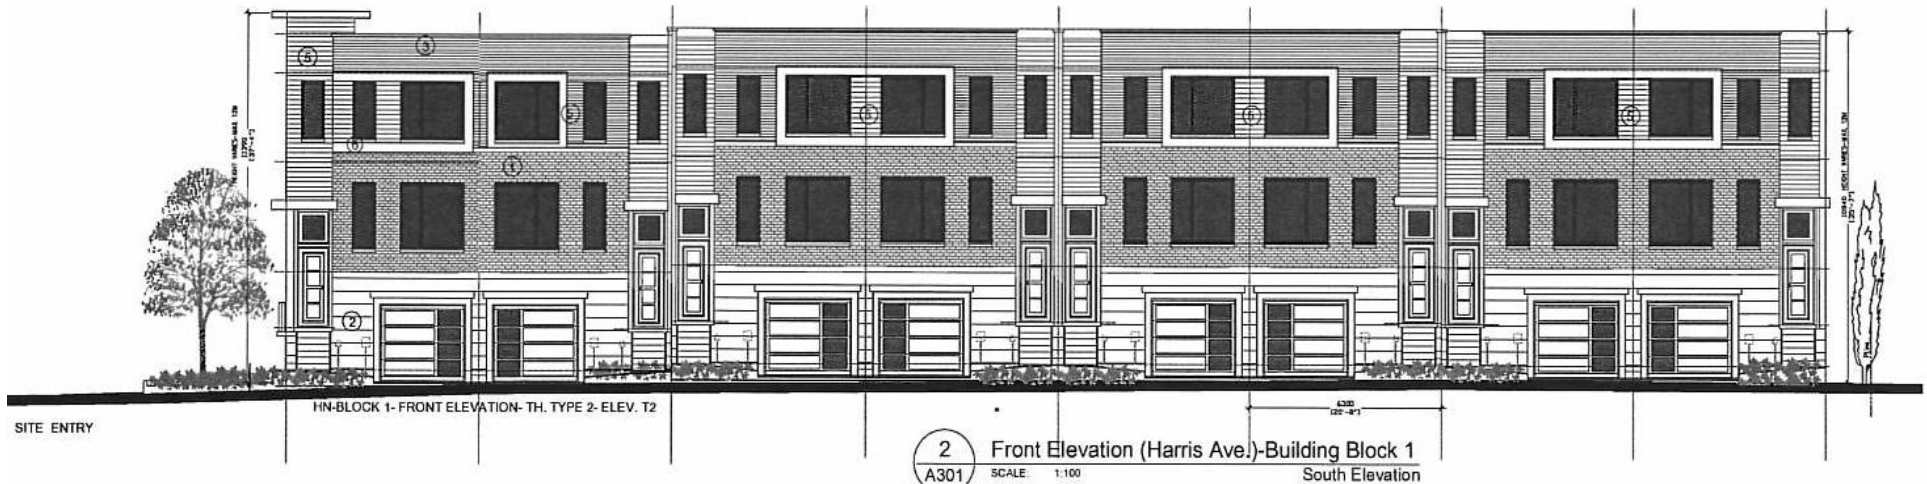

MATERIAL LEGEND

- 1 BRICK MASONRY
- 2 PRECAST STONE
- 3 HORIZONTAL SIDING
- 4 EIFS STUCCO
- 5 CEDAR LONGBOARD
- 6 ALUMINUM PANEL
- 7 CONCRETE



BLOCK 09 File Nos. D02-14038
D03-14016

**CITY OF RICHMOND HILL
PLANNING AND REGULATORY
SERVICES DEPARTMENT**

LAP/SS SRPRS 20.054