


# MAP 3 - PROPOSED STREET NAMING

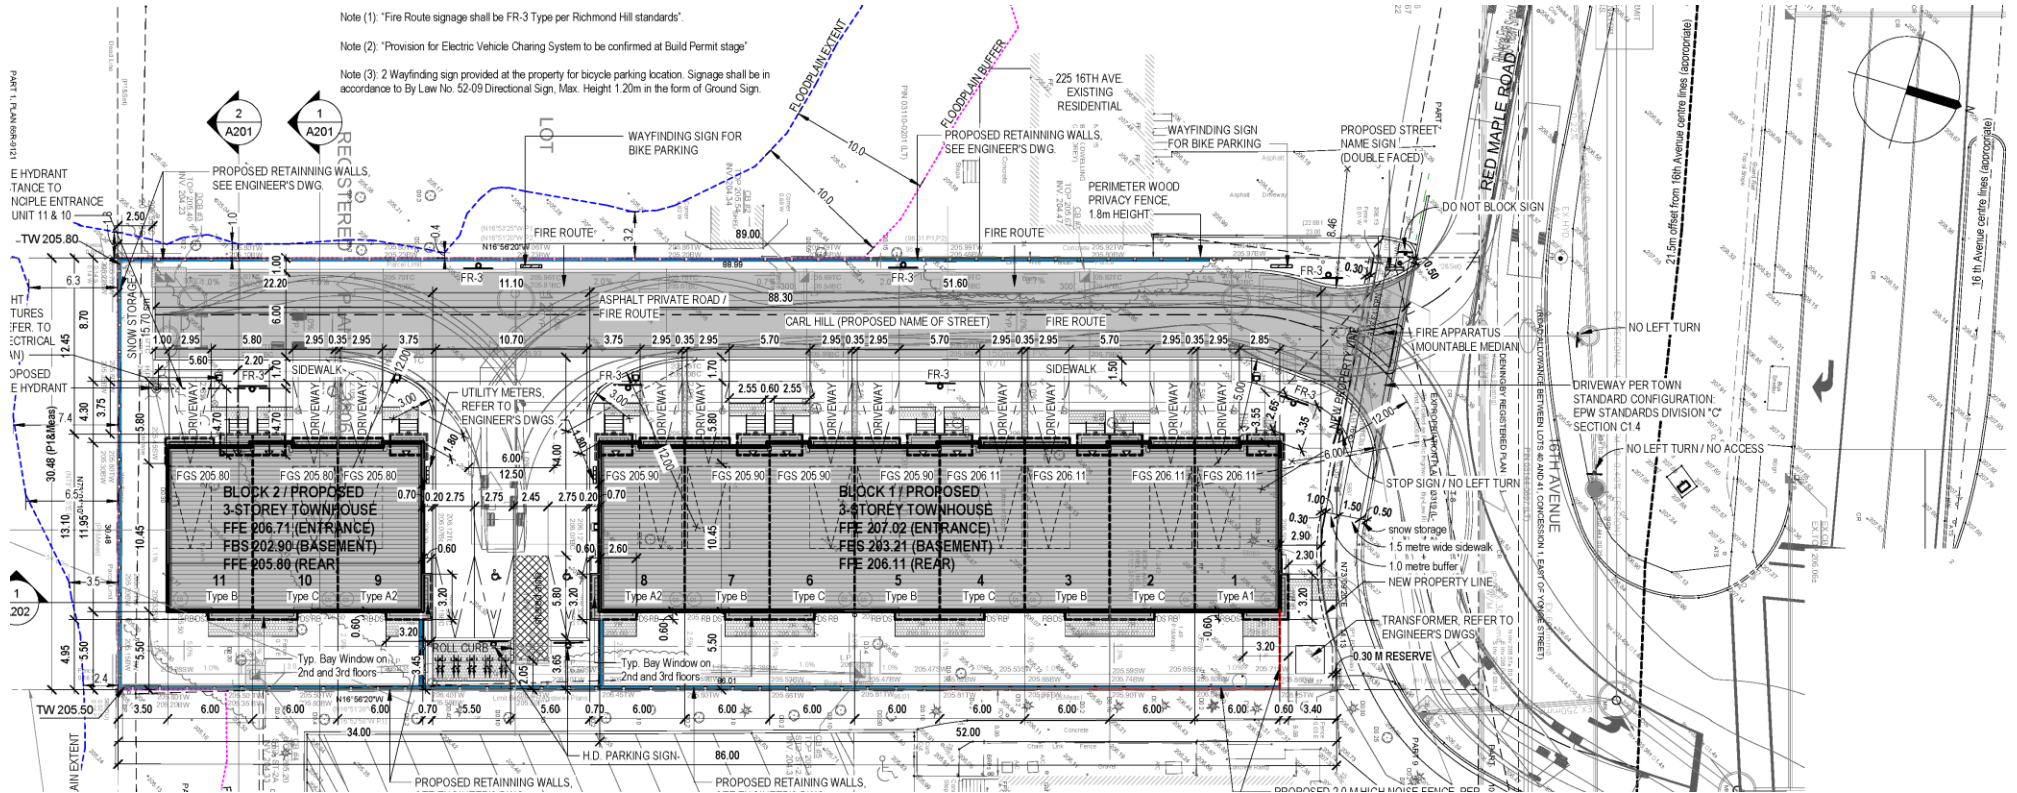

Note (1): "Fire Route signage shall be FR-3 Type per Richmond Hill standards"  
 Note (2): "Provision for Electric Vehicle Charing System to be confirmed at Build Permit stage"  
 Note (3): 2 Wayfinding sign provided at the property for bicycle parking location. Signage shall be in accordance to By Law No. 52-09 Directional Sign, Max. Height 1.20m in the form of Ground Sign.

Block 26 File No.D15-20009

**CITY OF RICHMOND HILL  
 PLANNING AND REGULATORY  
 SERVICES DEPARTMENT**