


MAP 5 - PHASING PLAN

- All curbing is to be designed in accordance with the Town's Materials Standards and Specifications Manual.
- All driveway entrance areas are to be designed in accordance with the Town's Materials Standards and Specifications Manual.

| Parking Statistics | | Residential Suite Type Statistics | |
|----------------------------------------------|-----|---|-----|
| Resident Parking Spaces - P1 Level | 245 | Through Slotted Townhouses (4-story townh) | 44 |
| Visitor's Parking Spaces - At-Gate | 10 | Back to Back Townhouses (4-story townh) | 273 |
| Visitor's Parking Spaces - P1 Level | 87 | Motorcycle Building A (10 storage) | 162 |
| Barrier Free Parking Spaces - P1 Level | 74 | Motorcycle Building B (10 storage) | 128 |
| Barrier free space included in numbers above | NA | | |
| TOTAL | 406 | TOTAL | 608 |
| Visitor's Parking Total | 101 | | |
| Bicycle Parking Statistics - P1 Level | | Townhouse Suite Notes | |
| TOTAL | 815 | <p>Through Slotted Townhouses are comprised of 22 / 4-story townh units + 22 / 2-story upper suites due to Back Townhouses are comprised of 22 / 2-story townh units</p> | |

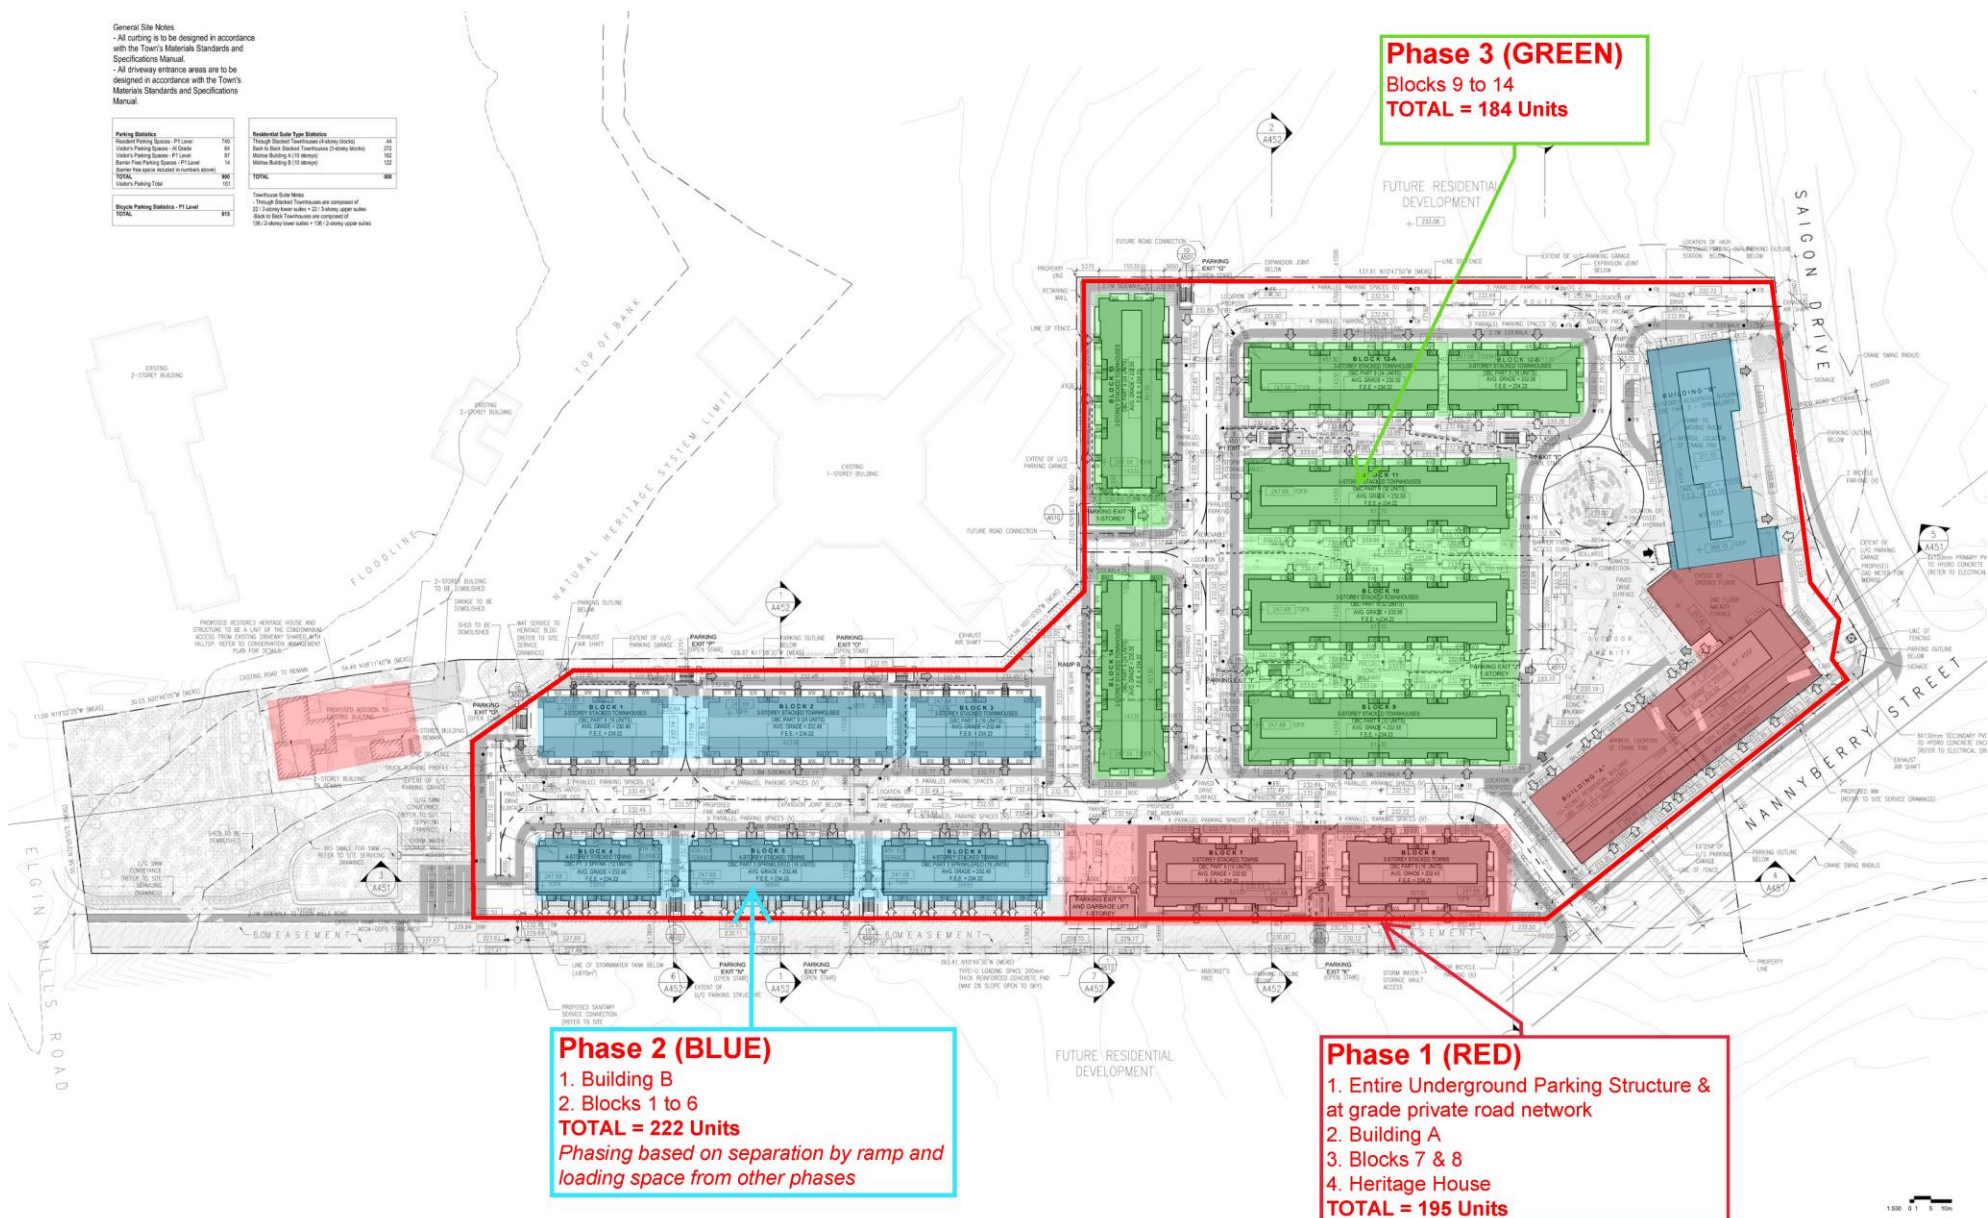

BLOCK 14

File No. D06-15079

**CITY OF RICHMOND HILL
PLANNING AND REGULATORY
SERVICES DEPARTMENT**