


MAP 10 - PROPOSED COMMERCIAL BUILDING - WEST ELEVATION

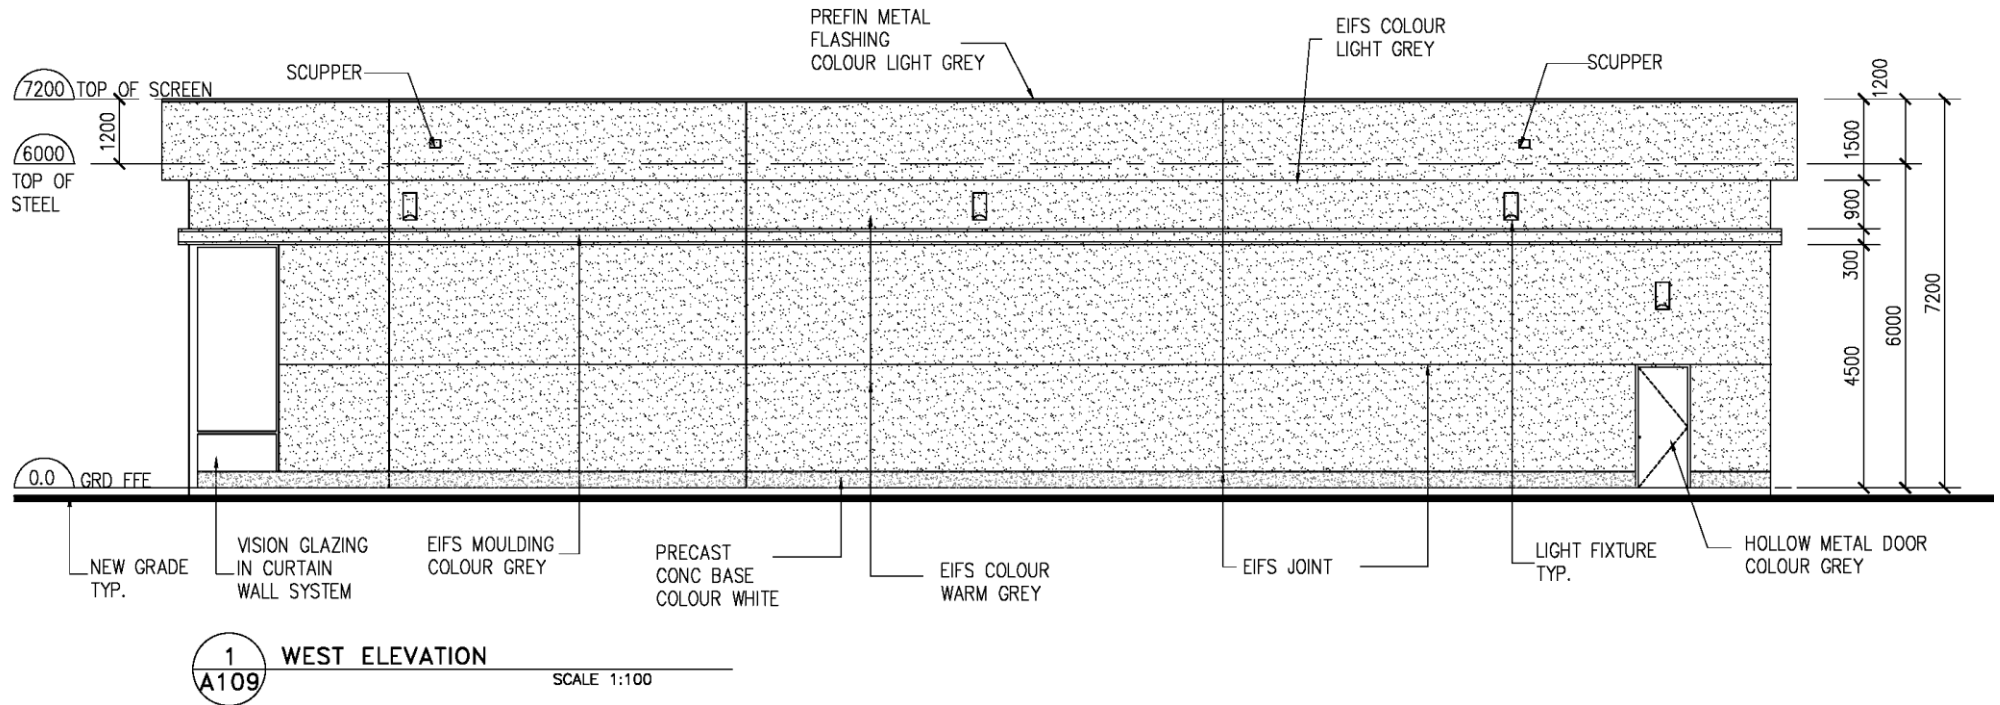

Block 27

File Nos. D03-15009
D02-15032

**CITY OF RICHMOND HILL
PLANNING AND REGULATORY
SERVICES DEPARTMENT**

KF/SS SRPRS.20.071