



MAP 8 - PROPOSED APARTMENT BUILDING ELEVATIONS

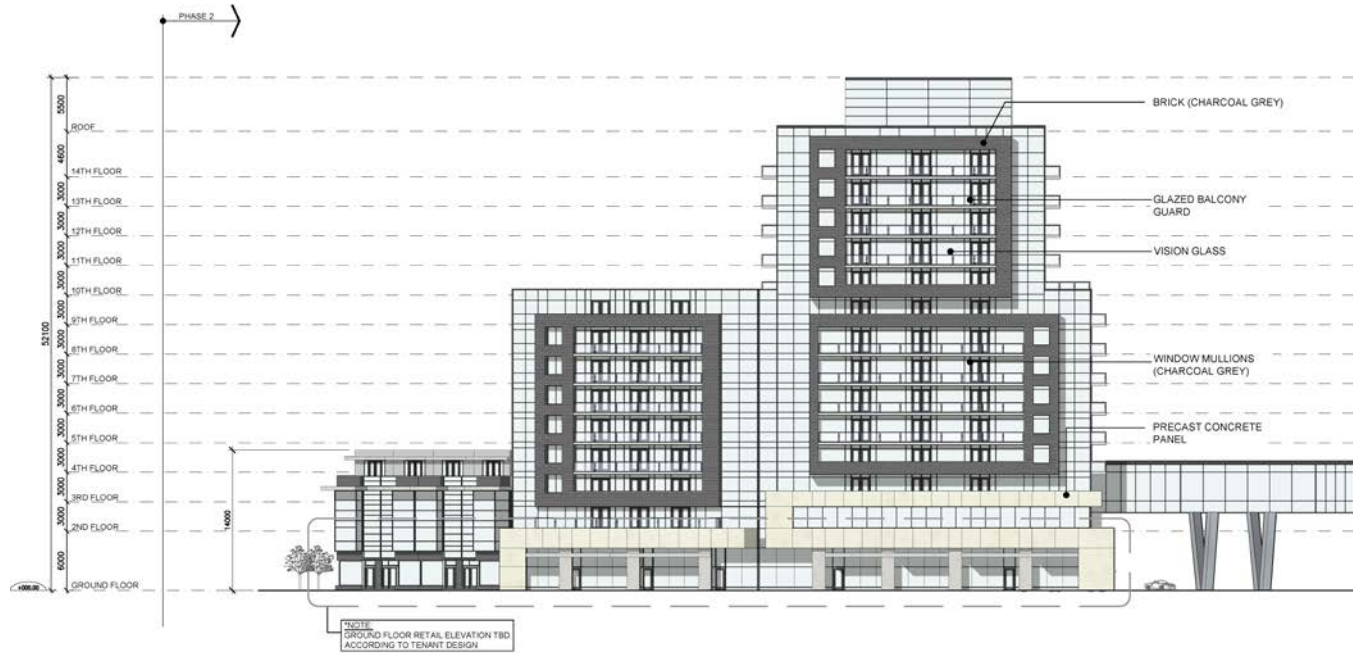

FRONT ELEVATION

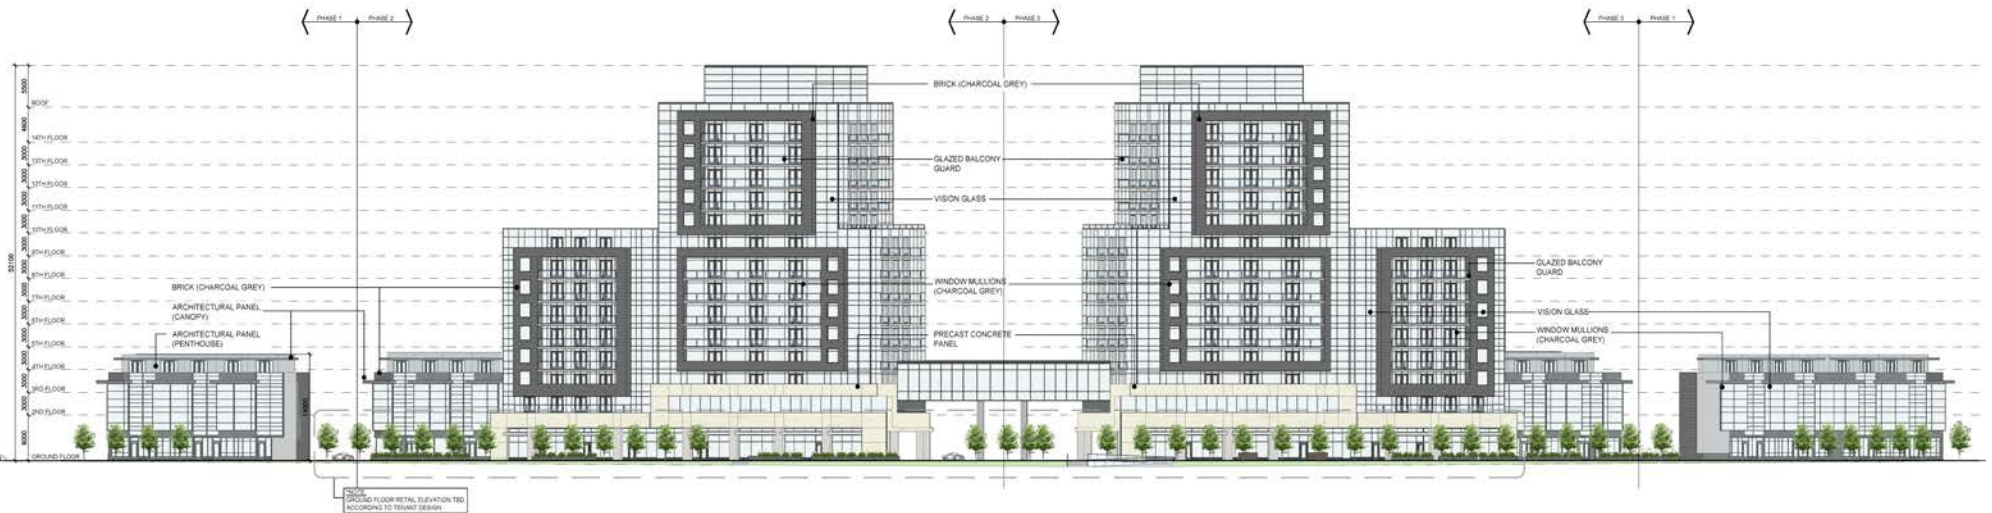

STREETSCAPE ELEVATION

BLOCK 14

FILE No. D03-20003

**CITY OF RICHMOND HILL
PLANNING AND REGULATORY
SERVICES DEPARTMENT**