


MAP 9 – PROPOSED SECOND FLOOR AREA

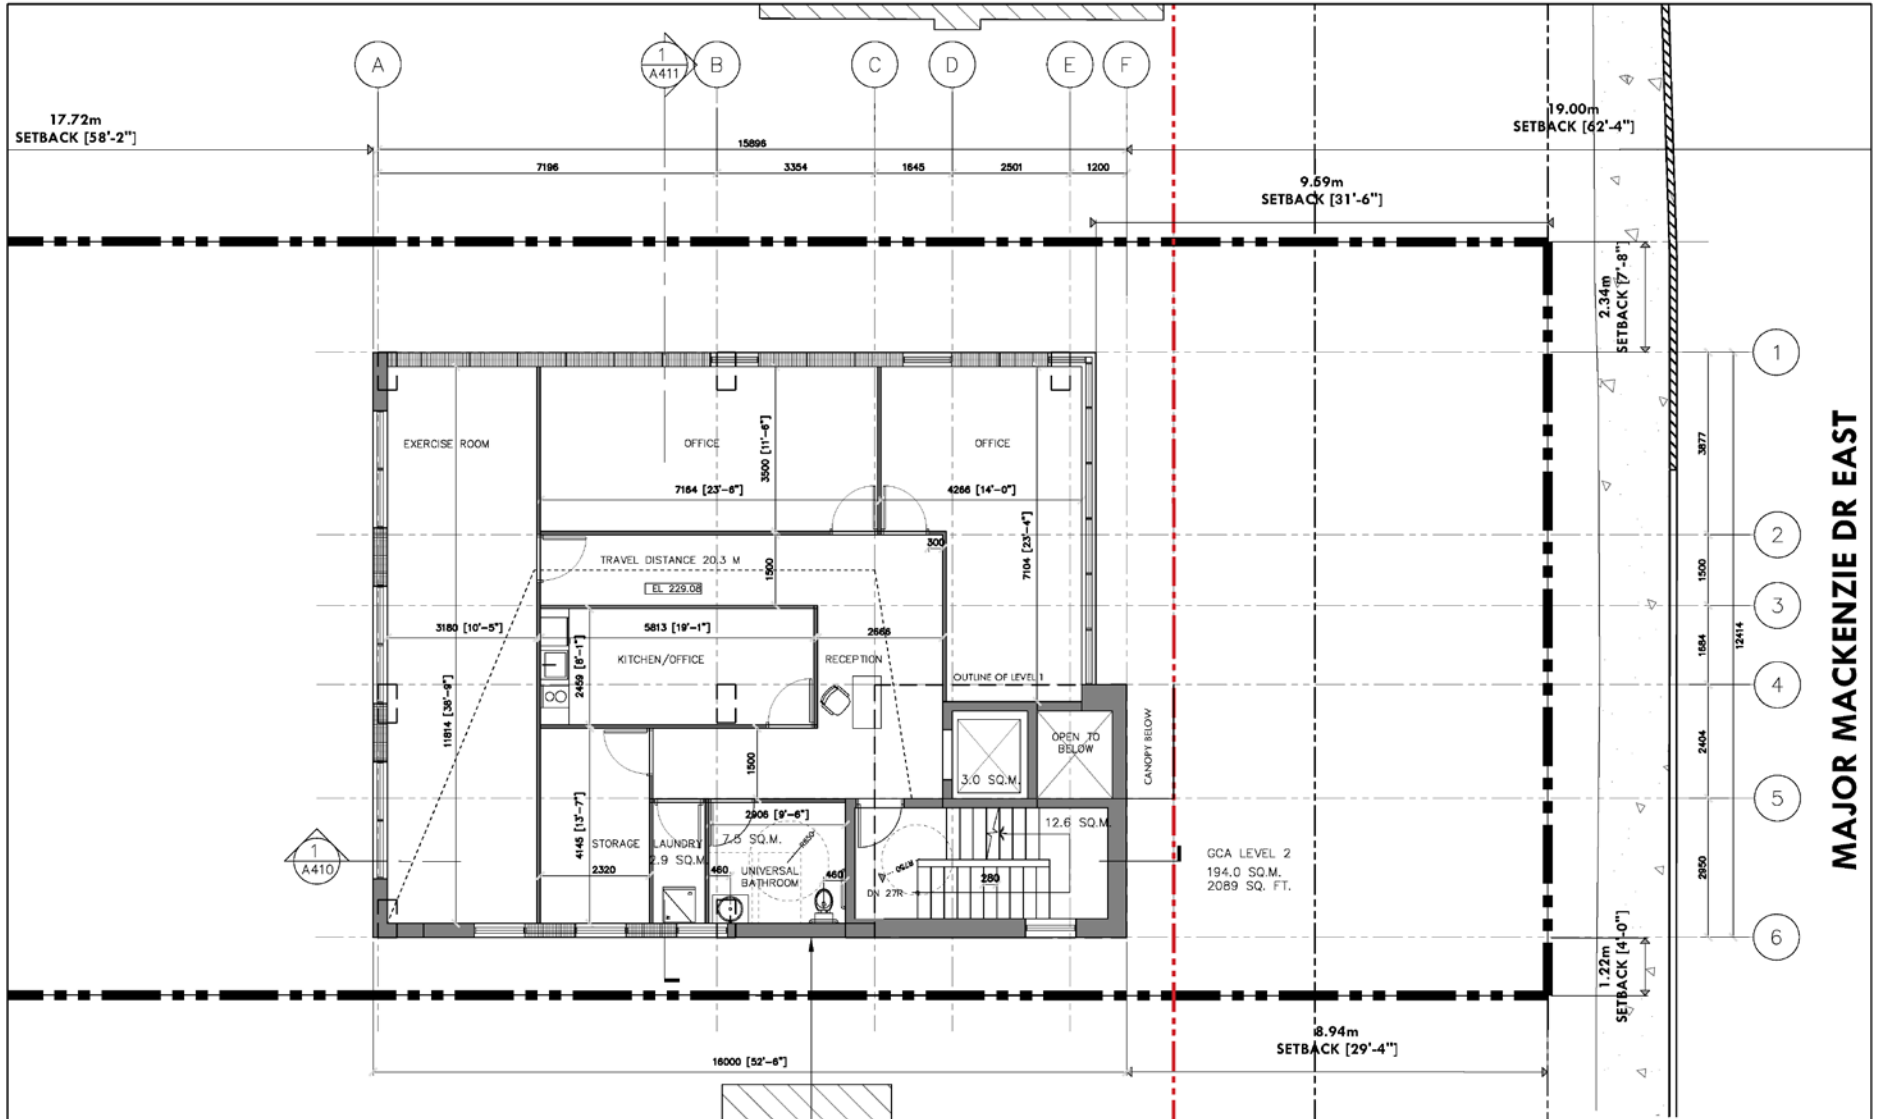

TOWN FILE NUMBER: D02-16033 & D06-16680		<table border="1"> <thead> <tr> <th>NUMBER</th> <th>REVISIONS</th> <th>DATE</th> </tr> </thead> <tbody> <tr> <td>01</td> <td>ISSUED FOR CITY PRE-CONSULTATION</td> <td>07/06/2016</td> </tr> <tr> <td>02</td> <td>ISSUED FOR REZONING & SITE PLAN APPROVAL</td> <td>20/10/2016</td> </tr> <tr> <td>03</td> <td>ISSUED FOR REVISED ZONING & SPA</td> <td>16/06/2018</td> </tr> <tr> <td>04</td> <td>ISSUED FOR REVISED ZONING & SPA</td> <td>02/08/2019</td> </tr> <tr> <td>05</td> <td>ISSUED FOR REVISED ZONING & SPA</td> <td>04/11/2019</td> </tr> <tr> <td>06</td> <td>ISSUED FOR COORDINATION</td> <td>02/04/2020</td> </tr> </tbody> </table>		NUMBER	REVISIONS	DATE	01	ISSUED FOR CITY PRE-CONSULTATION	07/06/2016	02	ISSUED FOR REZONING & SITE PLAN APPROVAL	20/10/2016	03	ISSUED FOR REVISED ZONING & SPA	16/06/2018	04	ISSUED FOR REVISED ZONING & SPA	02/08/2019	05	ISSUED FOR REVISED ZONING & SPA	04/11/2019	06	ISSUED FOR COORDINATION	02/04/2020	<table border="1"> <tr> <td>PROJECT NAME</td> <td>110 MAJOR MACKENZIE DRIVE</td> </tr> <tr> <td>PROJECT NO.</td> <td>16-119</td> </tr> <tr> <td>TITLE</td> <td>LEVEL 2</td> </tr> </table>		PROJECT NAME	110 MAJOR MACKENZIE DRIVE	PROJECT NO.	16-119	TITLE	LEVEL 2	<table border="1"> <tr> <td>ADDRESS</td> <td>110 MAJOR MACKENZIE, RICHMOND HILL, ONTARIO</td> </tr> <tr> <td>DATE</td> <td>APRIL 2016</td> </tr> <tr> <td>SCALE</td> <td>1:100</td> </tr> </table>		ADDRESS	110 MAJOR MACKENZIE, RICHMOND HILL, ONTARIO	DATE	APRIL 2016	SCALE	1:100	<table border="1"> <tr> <td colspan="2"> </td> </tr> <tr> <td colspan="2"> A&Architects A & Associates Architects Inc. <small>516 Carleton Ave., Suite 205, Toronto, Ontario, M4W 2G5 T: (416) 466-0100 www.aandarchitects.ca</small> </td> </tr> <tr> <td colspan="2" style="text-align: right; font-size: 2em; font-weight: bold;">A202</td> </tr> </table>				A&Architects A & Associates Architects Inc. <small>516 Carleton Ave., Suite 205, Toronto, Ontario, M4W 2G5 T: (416) 466-0100 www.aandarchitects.ca</small>		A202	
NUMBER	REVISIONS	DATE	
01	ISSUED FOR CITY PRE-CONSULTATION	07/06/2016	
02	ISSUED FOR REZONING & SITE PLAN APPROVAL	20/10/2016	
03	ISSUED FOR REVISED ZONING & SPA	16/06/2018	
04	ISSUED FOR REVISED ZONING & SPA	02/08/2019	
05	ISSUED FOR REVISED ZONING & SPA	04/11/2019	
06	ISSUED FOR COORDINATION	02/04/2020	
PROJECT NAME	110 MAJOR MACKENZIE DRIVE	
PROJECT NO.	16-119	
TITLE	LEVEL 2	
ADDRESS	110 MAJOR MACKENZIE, RICHMOND HILL, ONTARIO	
DATE	APRIL 2016	
SCALE	1:100	
A&Architects A & Associates Architects Inc. <small>516 Carleton Ave., Suite 205, Toronto, Ontario, M4W 2G5 T: (416) 466-0100 www.aandarchitects.ca</small>	
A202	