



# MAP 6 - PROPOSED SOUTH AND WEST ELEVATIONS

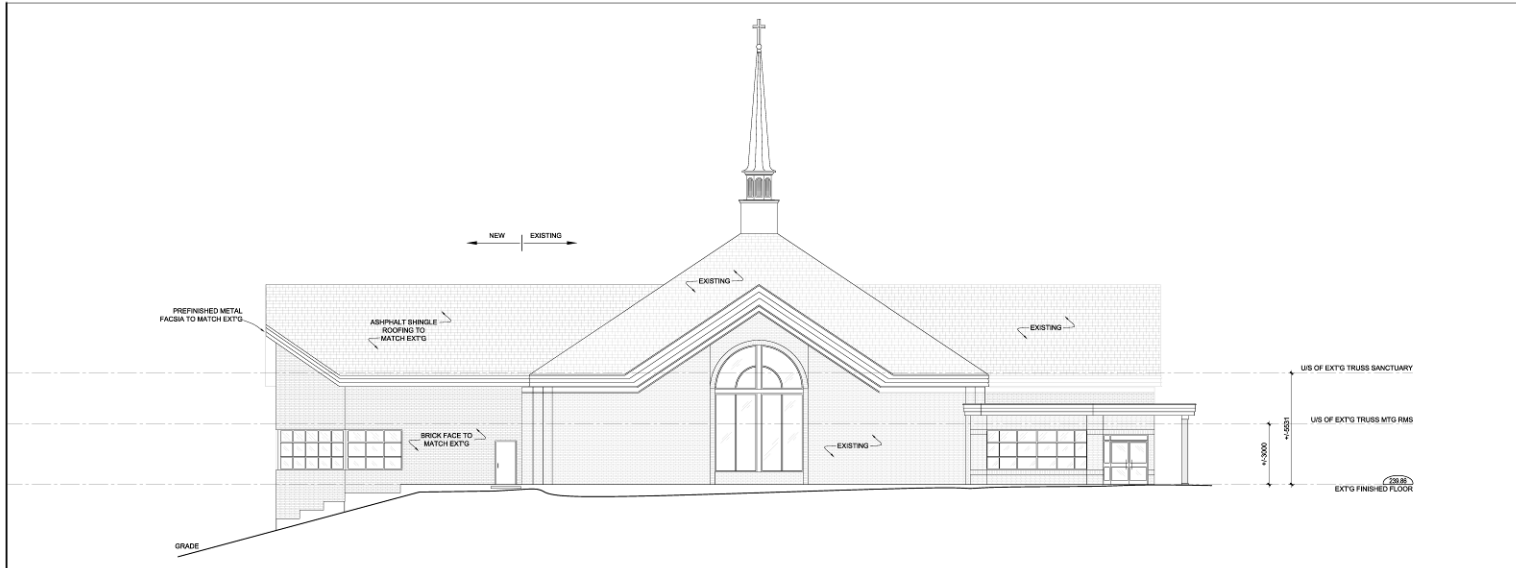

1 SOUTH ELEVATION  
1/100

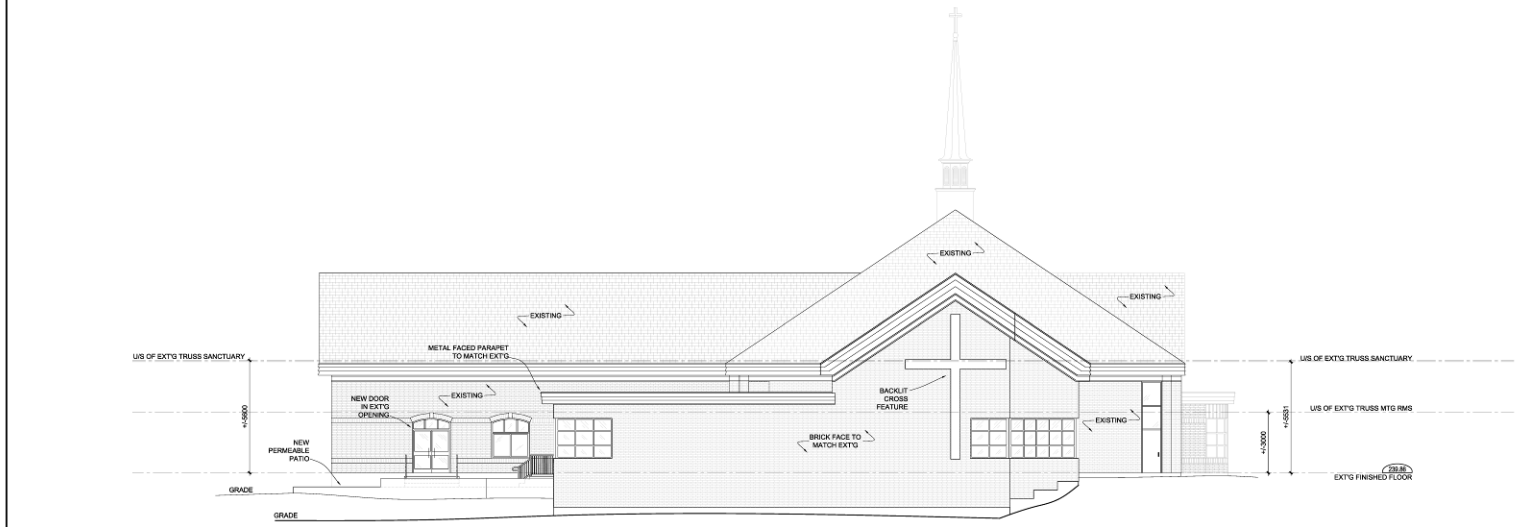

2 WEST ELEVATION  
1/100

BLOCK 14

File No. D06-16024

**CITY OF RICHMOND HILL  
PLANNING AND REGULATORY  
SERVICES DEPARTMENT**

PL/HL SRPRS.20.113