



MAP 7 - PROPOSED NORTH AND EAST ELEVATIONS

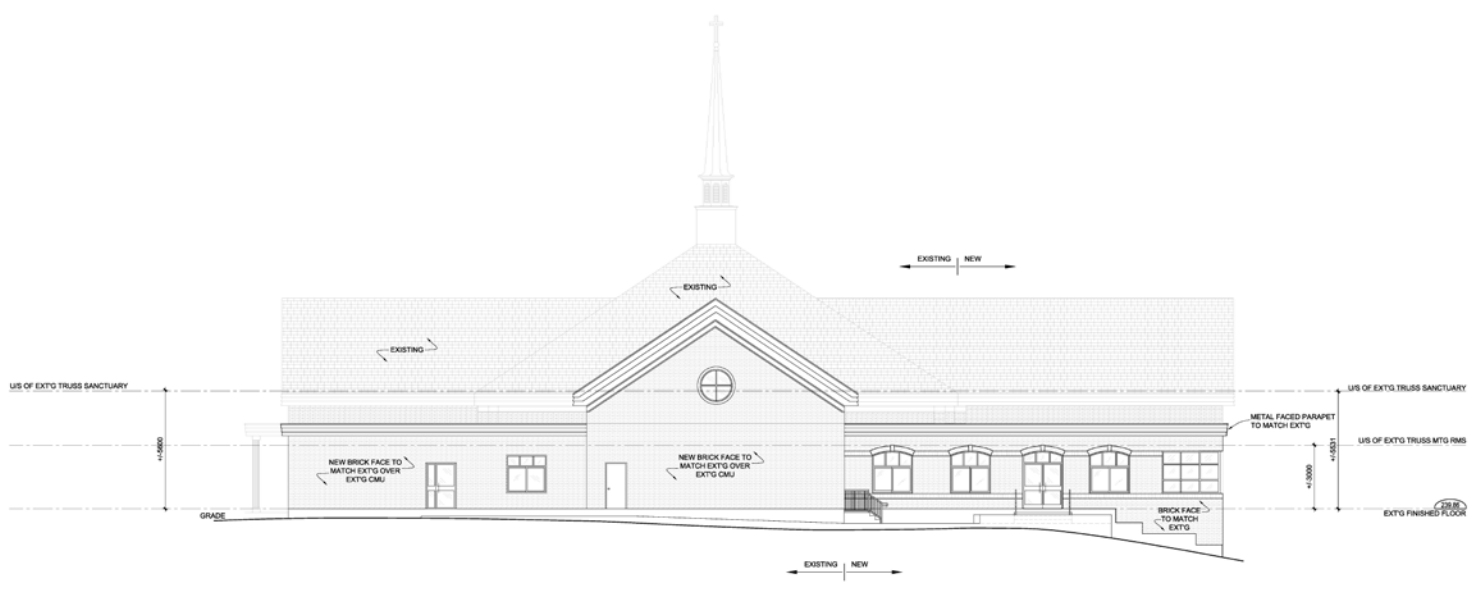

1 NORTH ELEVATION
1:100

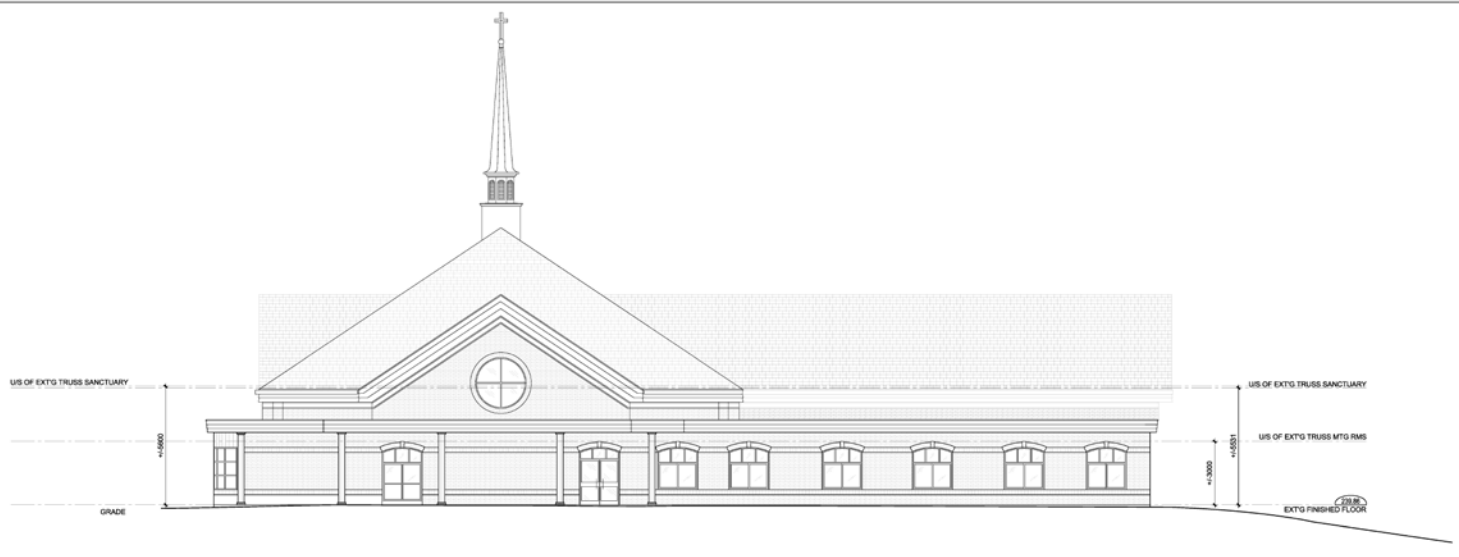

2 EXISTING EAST ELEVATION
1:100

BLOCK 14 File No. D06-16024

**CITY OF RICHMOND HILL
PLANNING AND REGULATORY
SERVICES DEPARTMENT**

PL/HL SRPRS.20.113