



MAP 7 - PROPOSED ELEVATIONS (NORTH & SOUTH)

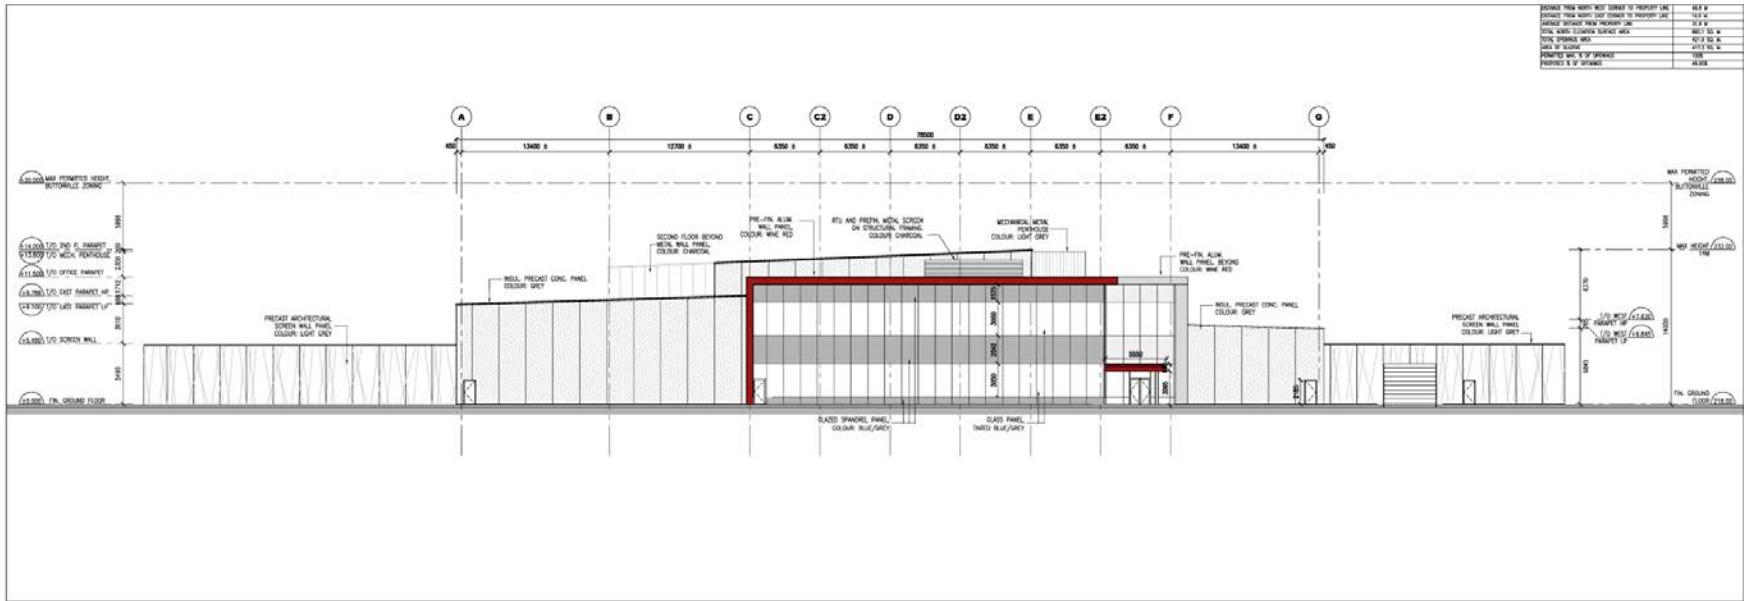

1 ELEVATIONS - NORTH
A302 1:200

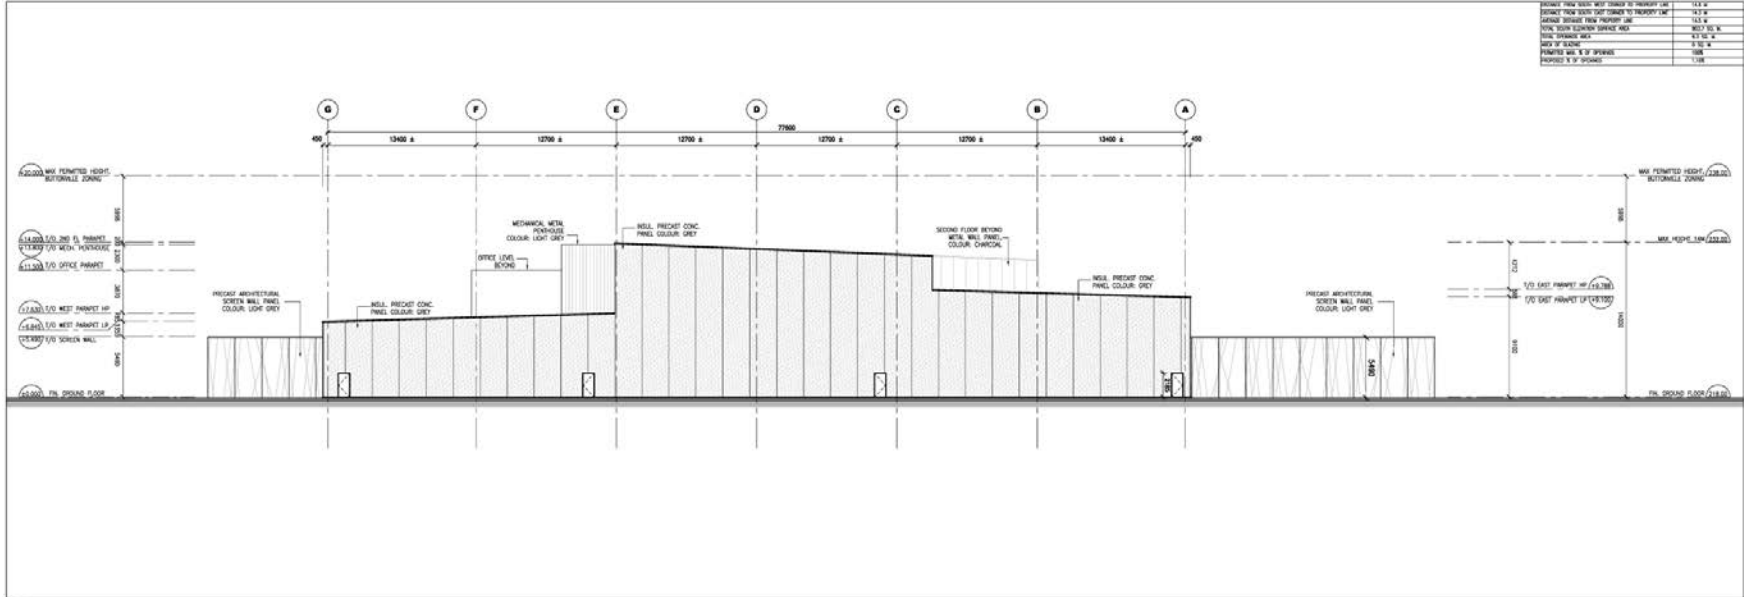

2 ELEVATIONS - SOUTH
A302 1:200