



MAP 8 - PROPOSED ELEVATIONS (EAST & WEST)

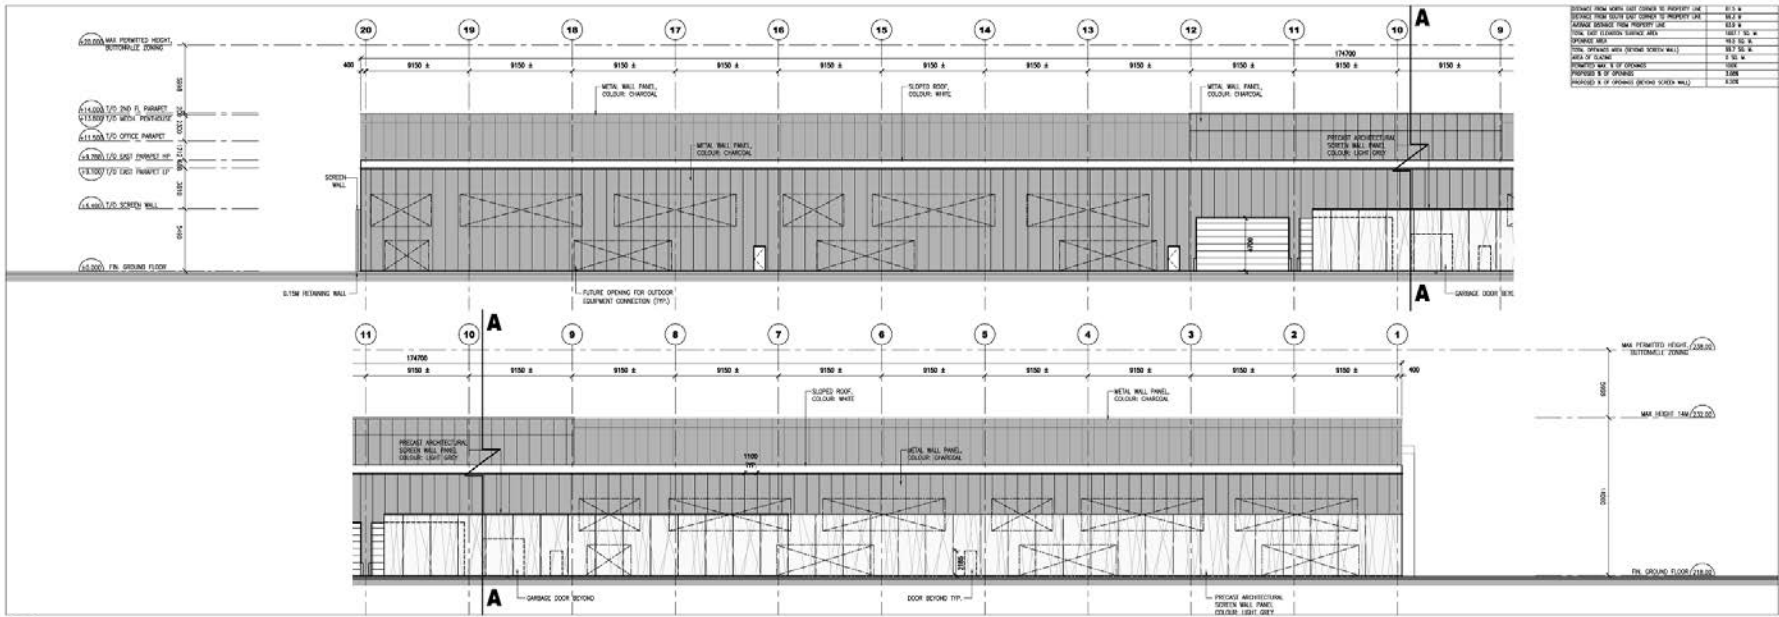

1 ELEVATIONS - EAST
A301 1:200

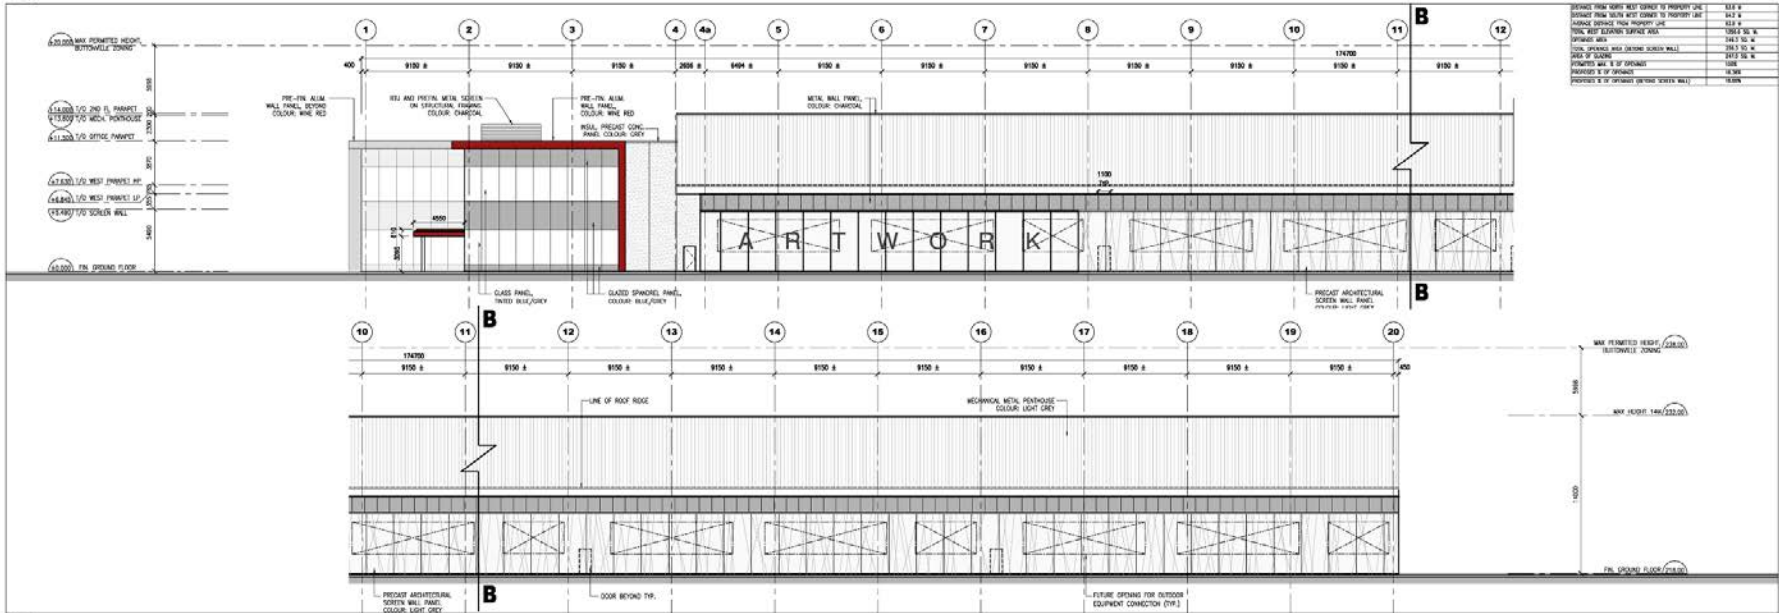

2 ELEVATIONS - WEST
A301 1:200