



MAP 5 - PROPOSED NORTH & SOUTH ELEVATIONS

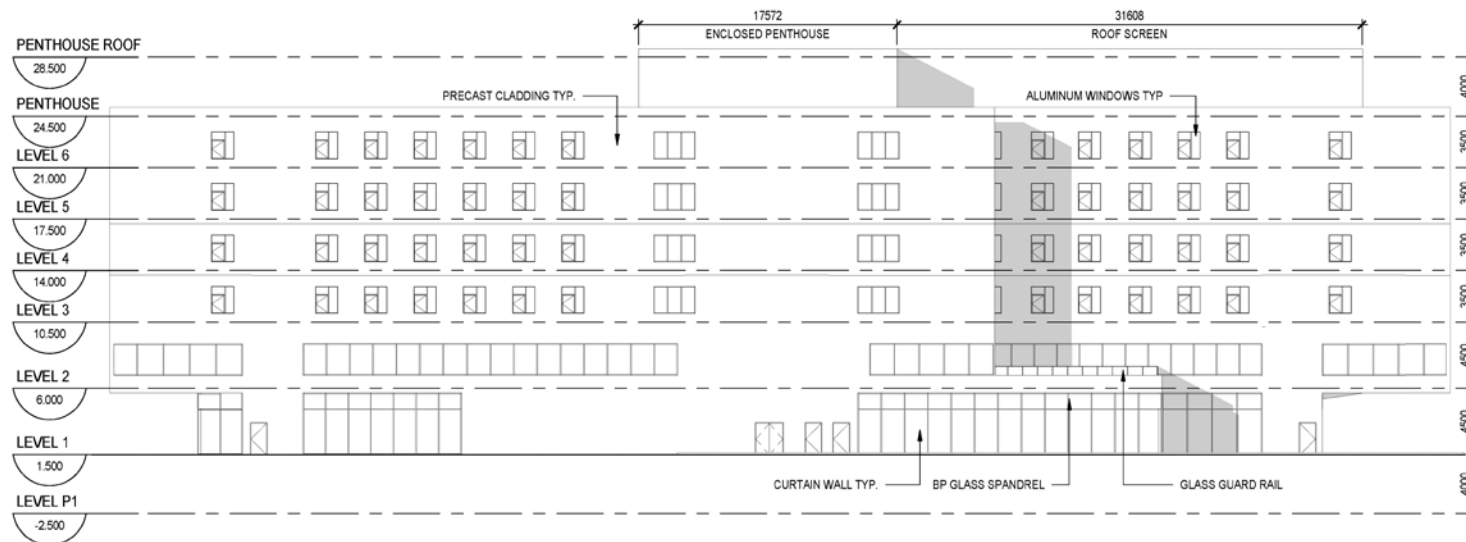

NORTH ELEVATION

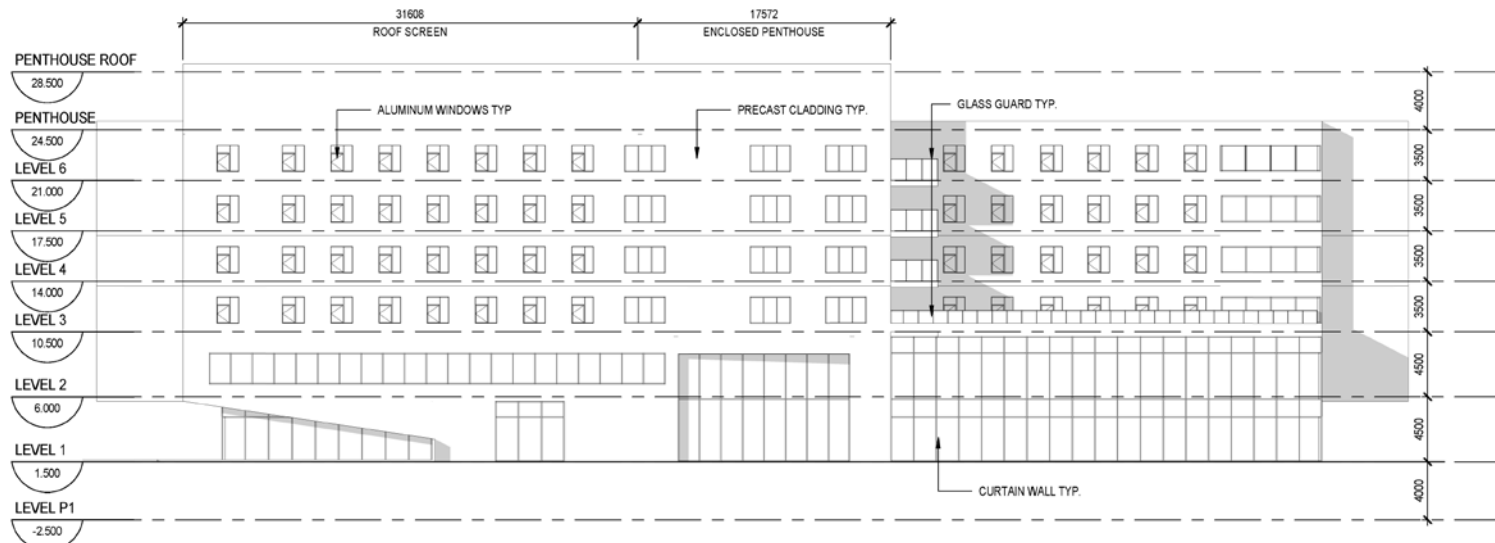

SOUTH ELEVATION

Block 21

File No. D02-20015

SF/HL SRPRS.20.117

**CITY OF RICHMOND HILL
PLANNING AND REGULATORY
SERVICES DEPARTMENT**